



## VALLEY WITH INTEGRATED LOCK

DETAIL NO.

# EXM-V-2

MATERIAL : STEEL/ALUMINUM

ACCEPTABLE SYSTEMS: DefendEX SS1500, DefendEX SS2000, DefendEX SL1500, DefendEX SL1750

ISSUE / REVISION DATE:

(866) 337-4599 www.exceptionalmetals.com

MAXIMUM WARRANTY: 20 YEARS

02/09/2026


NOT TO SCALE

**THIS DETAIL APPLIES TO ALL  
WARRANTED DEFENDEX ROOF  
SYSTEMS (SS1500, SS2000, SL1500,  
SL1750)**

## VALLEY MATERIAL MUST BE FIELD FABRICATED

### NOTE:

1. REFER TO THE EXCEPTIONAL METALS WEBSITE FOR MOST CURRENT INFORMATION.
2. REFER TO TECHNICAL INFORMATION SHEETS FOR FASCIA SIZES, ACCESSORIES, AND FINISHES AVAILABLE.
3. WOOD NAILER MUST BE INSTALLED TO MEET APPLICABLE BUILDING CODES OR 200 LB PER LINEAR FOOT MINIMUM IN ANY GIVEN DIRECTION.
4. REFER TO THE EXCEPTIONAL METALS WEBSITE FOR FASTENER COMPATIBILITY WITH METAL.
5. REFER TO THE EXCEPTIONAL METALS WEBSITE FOR HEM LENGTH AND REQUIRED DISTANCE BETWEEN THE PANEL AND CLEAT.
6. APPLICATION DETAILS ARE FOR ILLUSTRATION PURPOSES ONLY AND MAY NOT BE APPROPRIATE FOR ALL BUILDING DESIGNS AND CONDITIONS.

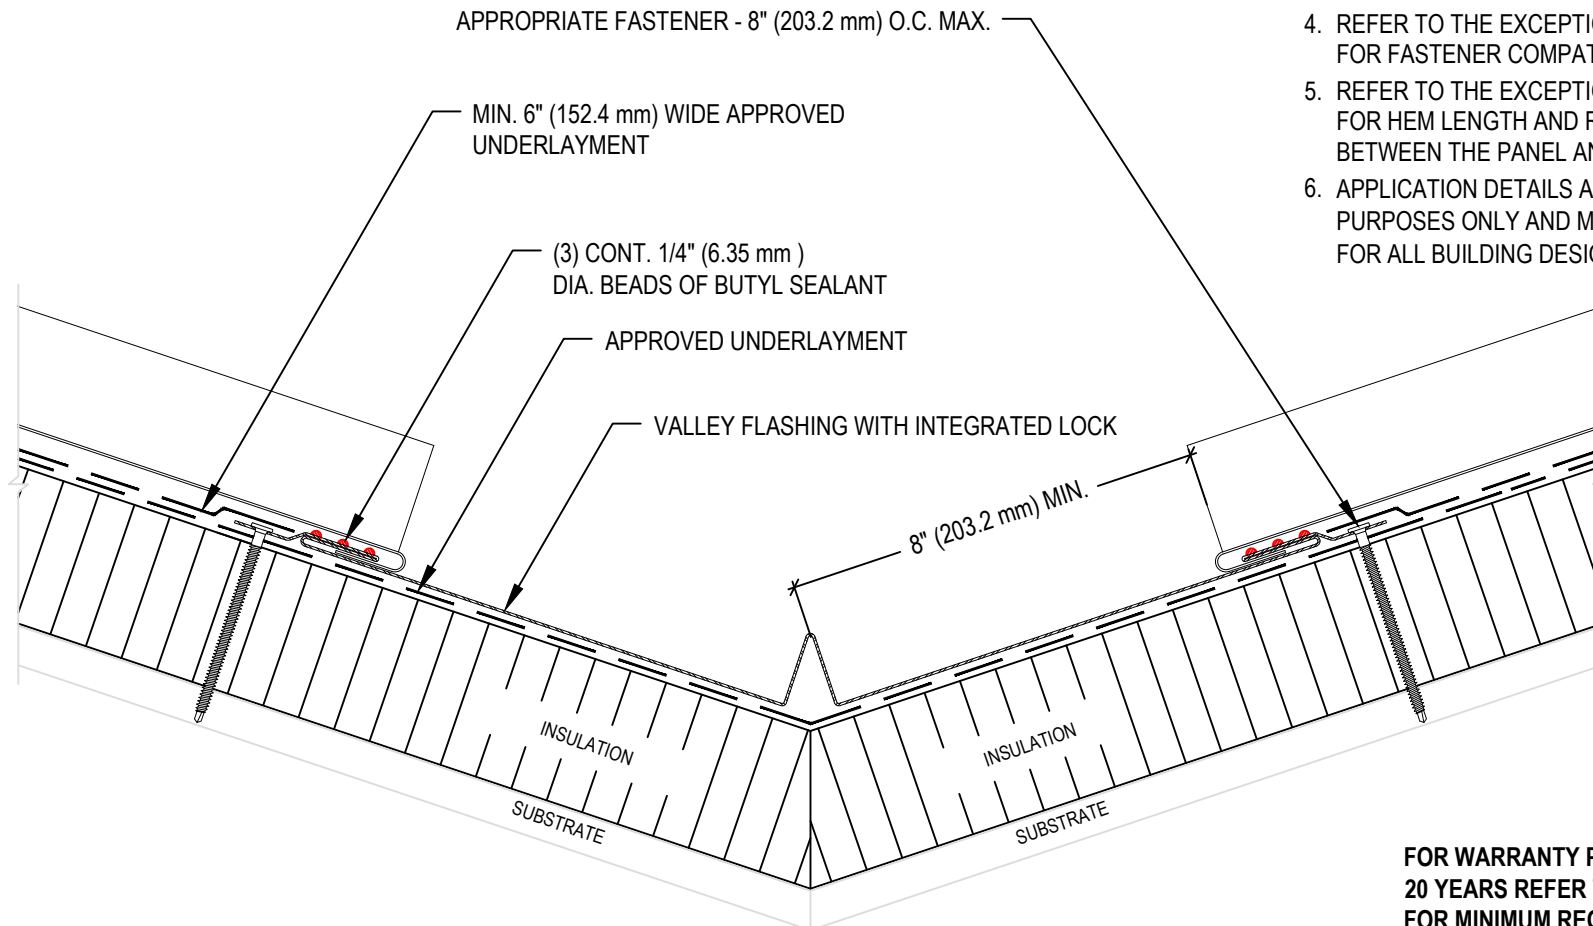

**FOR WARRANTY PERIODS GREATER THAN  
20 YEARS REFER TO METAL QUICK SPECS  
FOR MINIMUM REQUIREMENTS.**