




EXCEPTIONAL[®] Metals

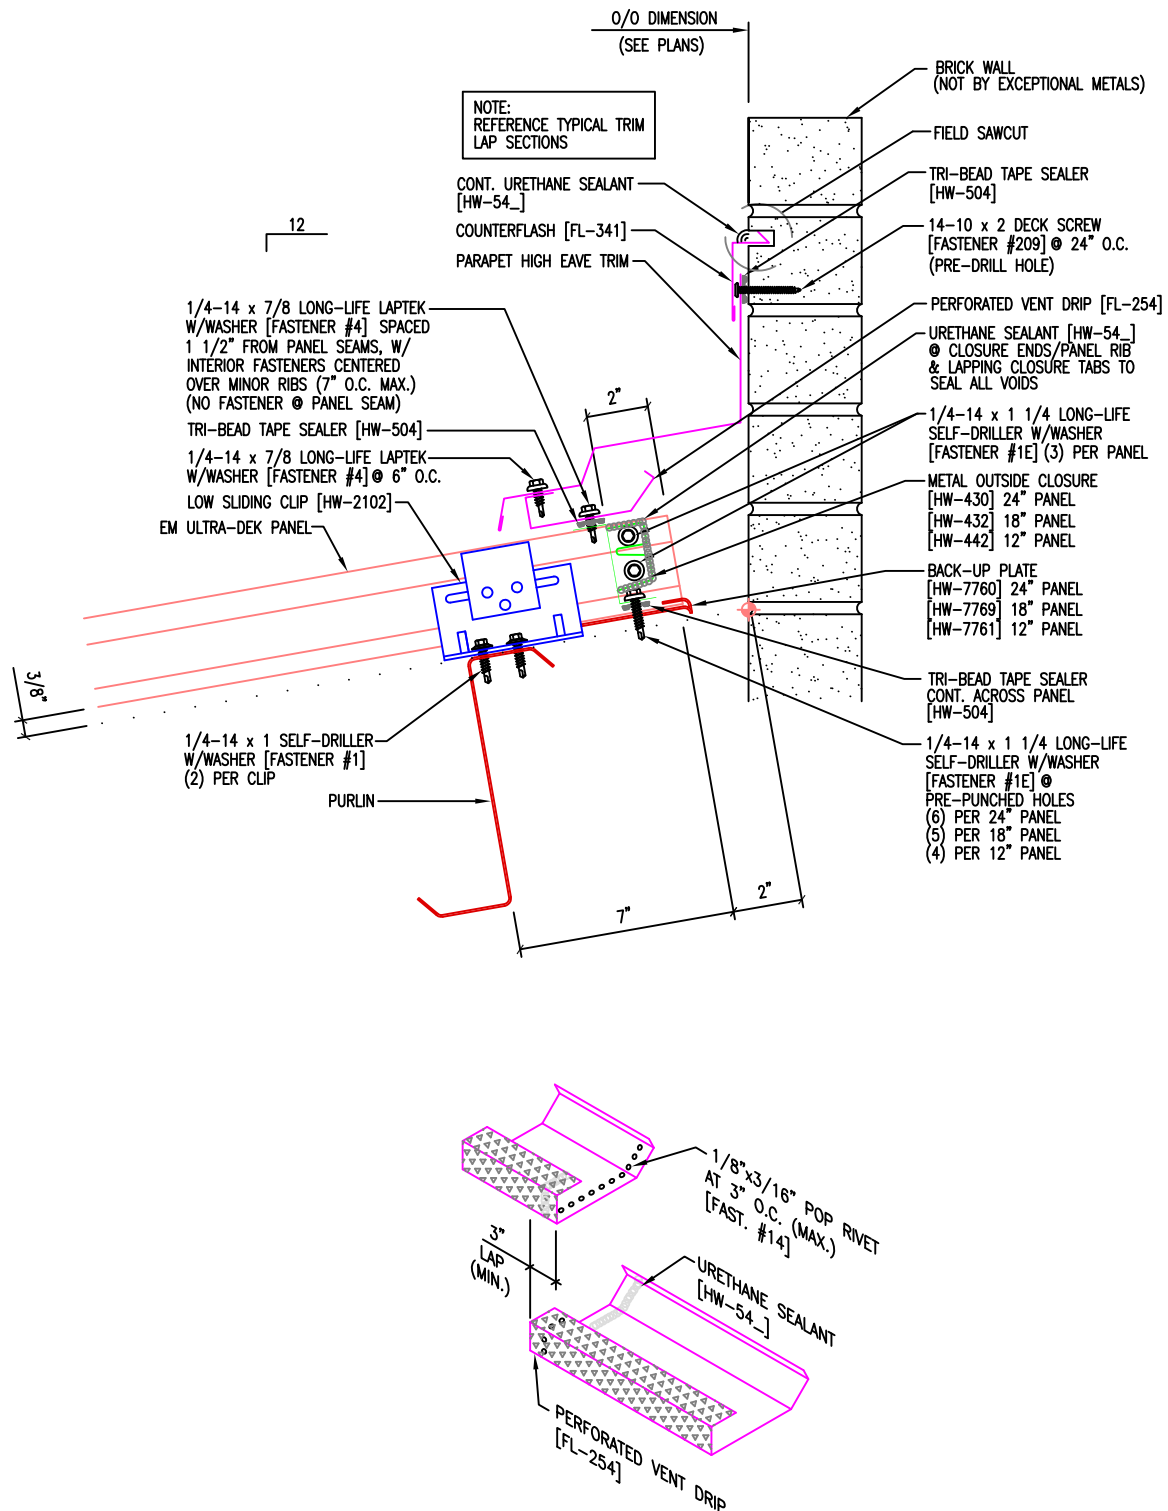

REVISED: 07/18/2018

STANDING SEAM ROOF PANELS

AUTHOR BVANOCHT

EM ULTRA-DEK[®]

SCALE: NONE

LOW SYSTEM HIGH EAVE PARAPET FLOATING WITH PERFORATED VENT DRIP