


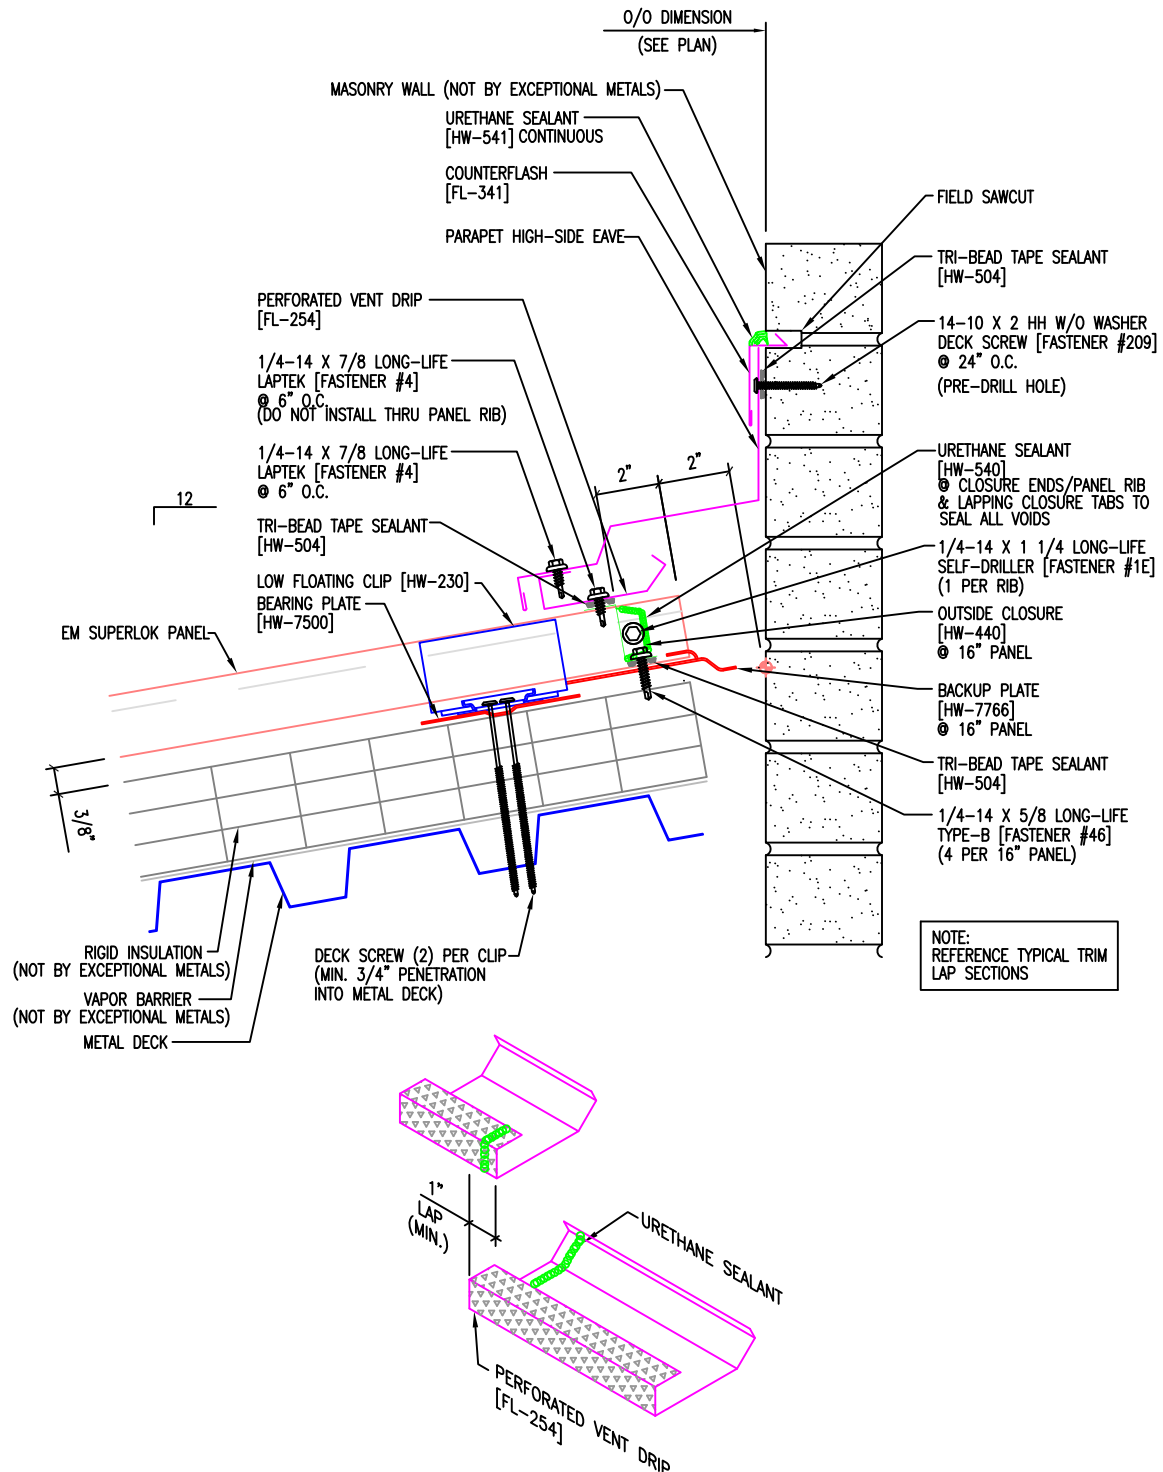

EXCEPTIONAL[®] Metals



REVISED: 07/11/2018

STANDING SEAM ROOF PANELS

AUTHOR BVANOCHT

EM SUPERLOK[®]

SCALE: NONE

PARAPET HIGH EAVE MASONRY LOW FLOATING PERFORATED VENT