




# EXCEPTIONAL<sup>®</sup> Metals

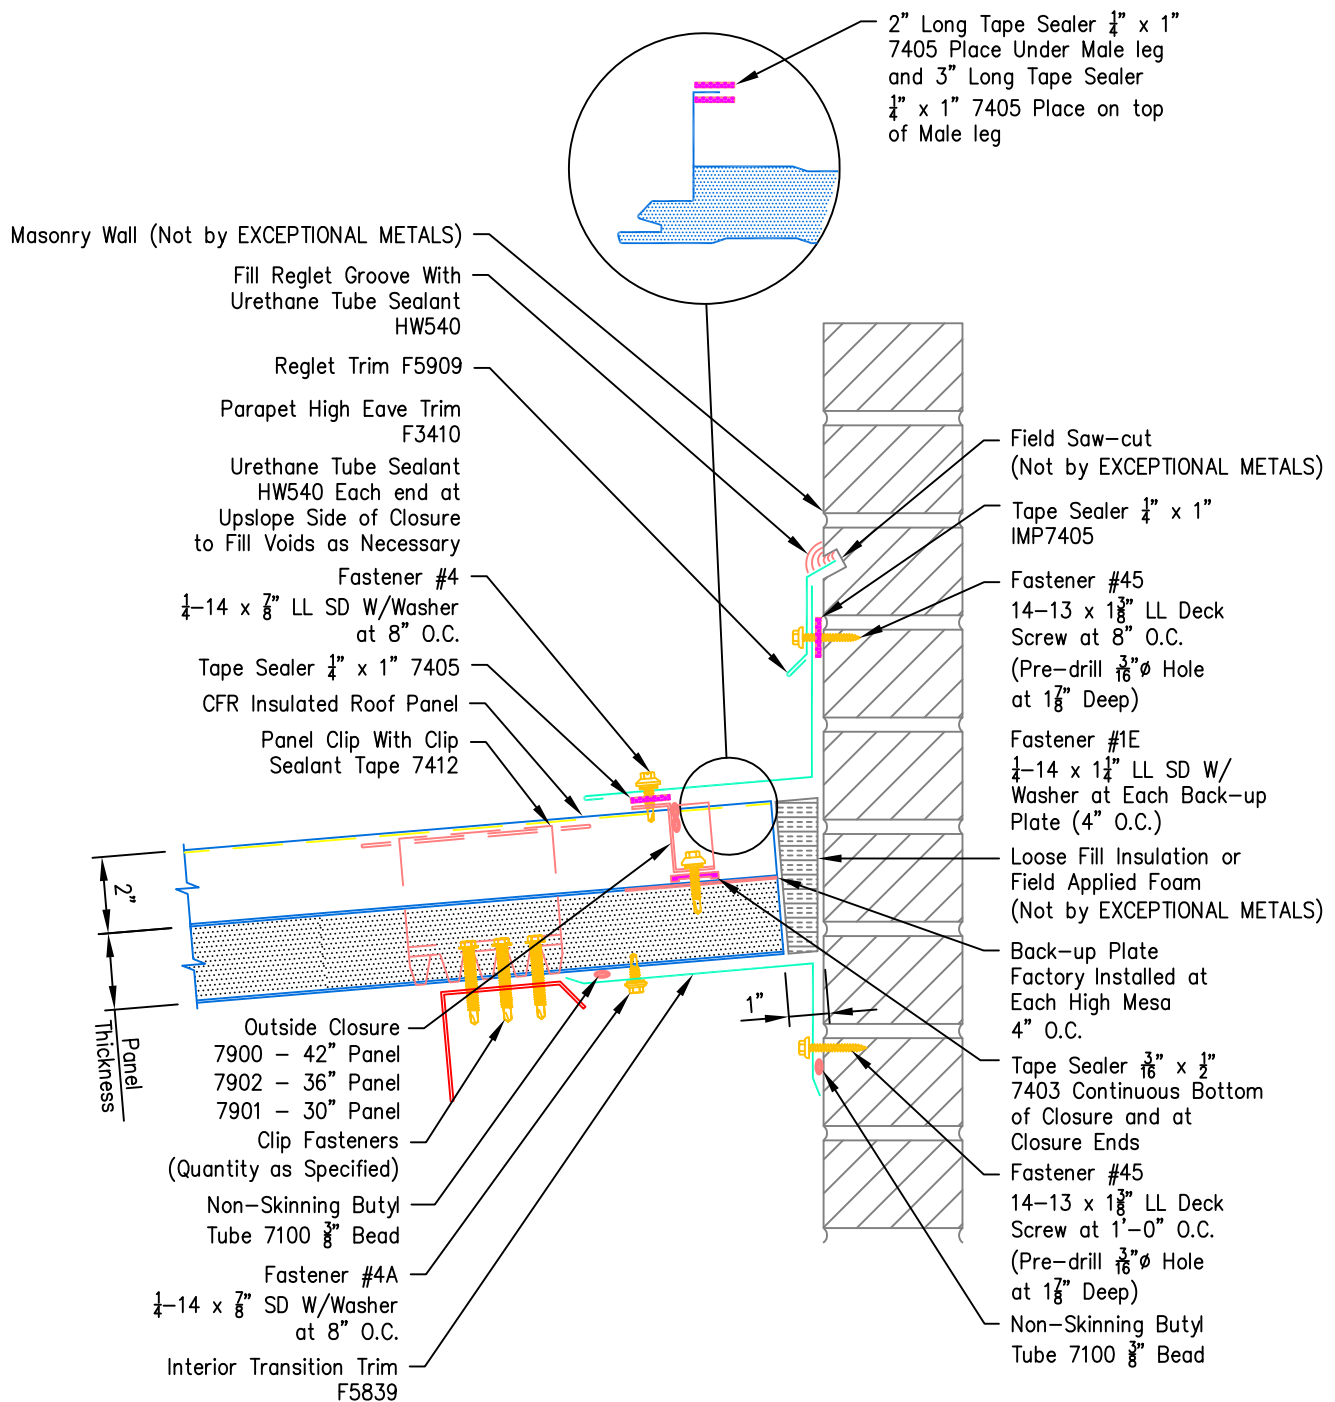

REVISED: 07/23/2018

## INSULATED ROOF PANELS

AUTHOR BVANOCHT

## EM CFR INSULATED ROOF PANEL

SCALE: NONE

## PARAPET HIGH EAVE MASONRY WALL