




EXCEPTIONAL[®] Metals

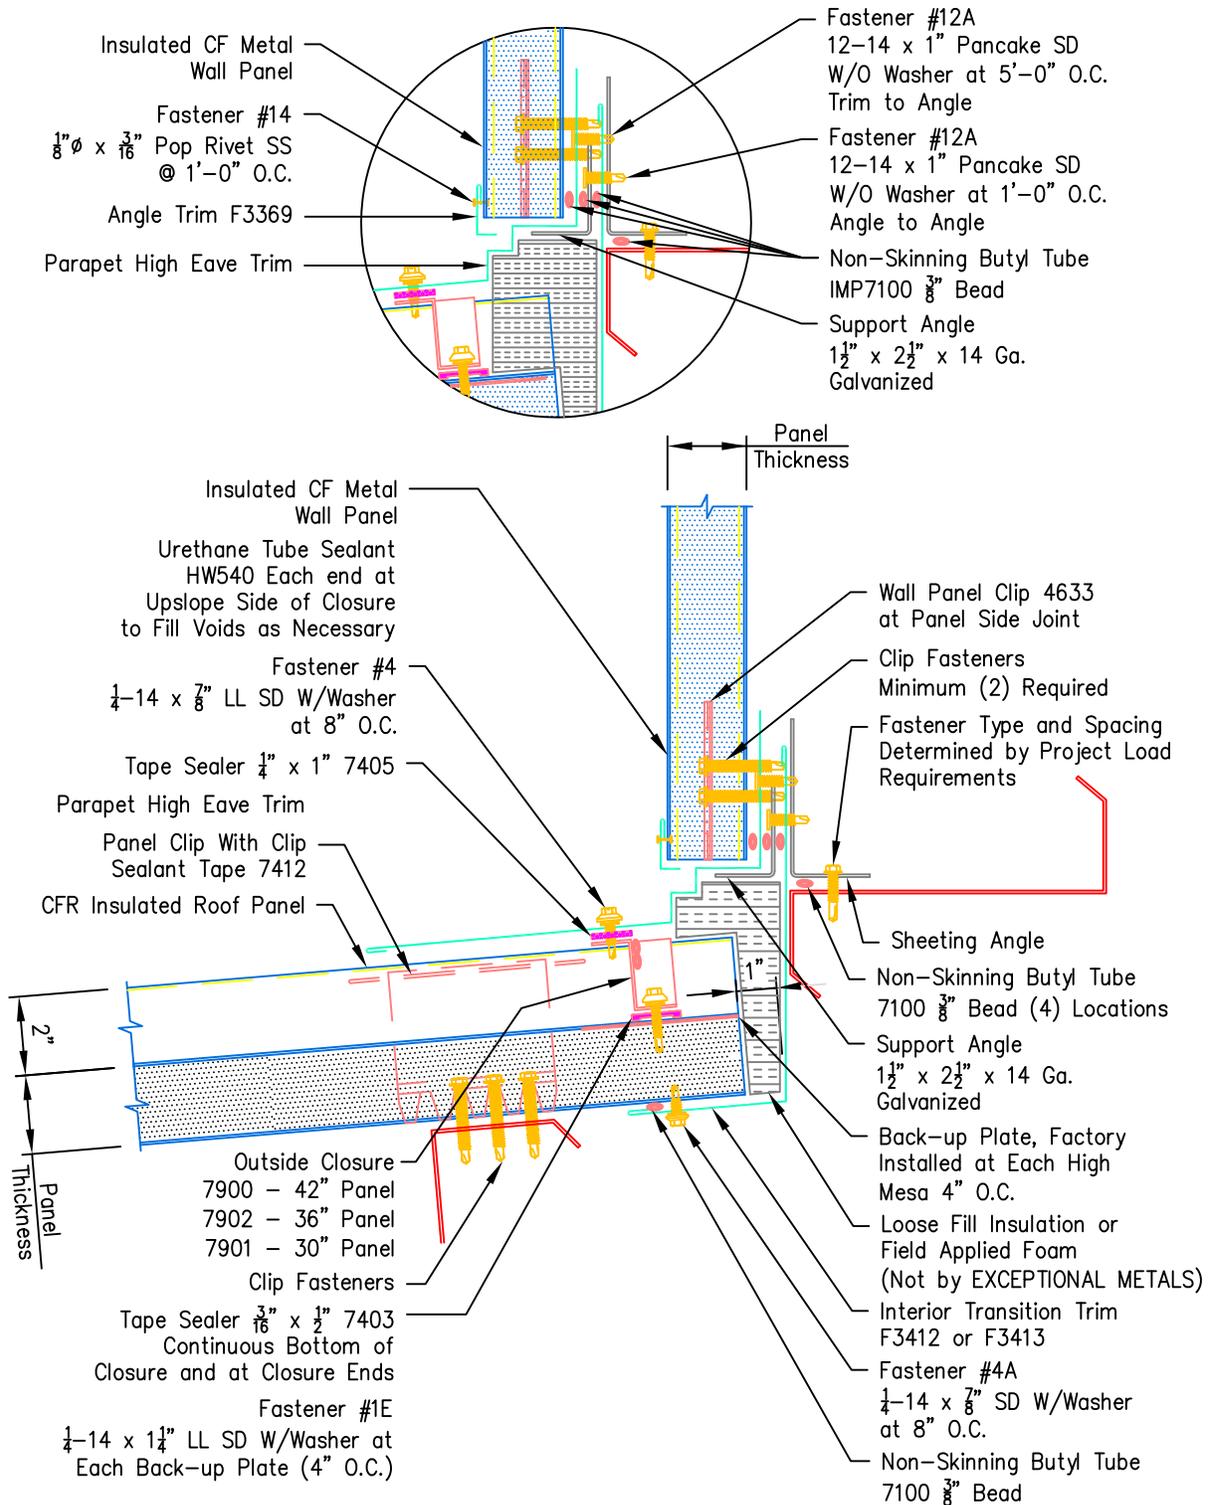

REVISED: 07/23/2018

INSULATED ROOF PANELS

AUTHOR BVANOCHT

EM CFR INSULATED ROOF PANEL

SCALE: NONE

PARAPET HIGH EAVE SHEETED WALL