




Wall Panel Thickness	Drip Trim
2"	F5063
2 1/2"	F5064
3"	F5065
4"	F5066
5"	F5067
6"	F5068

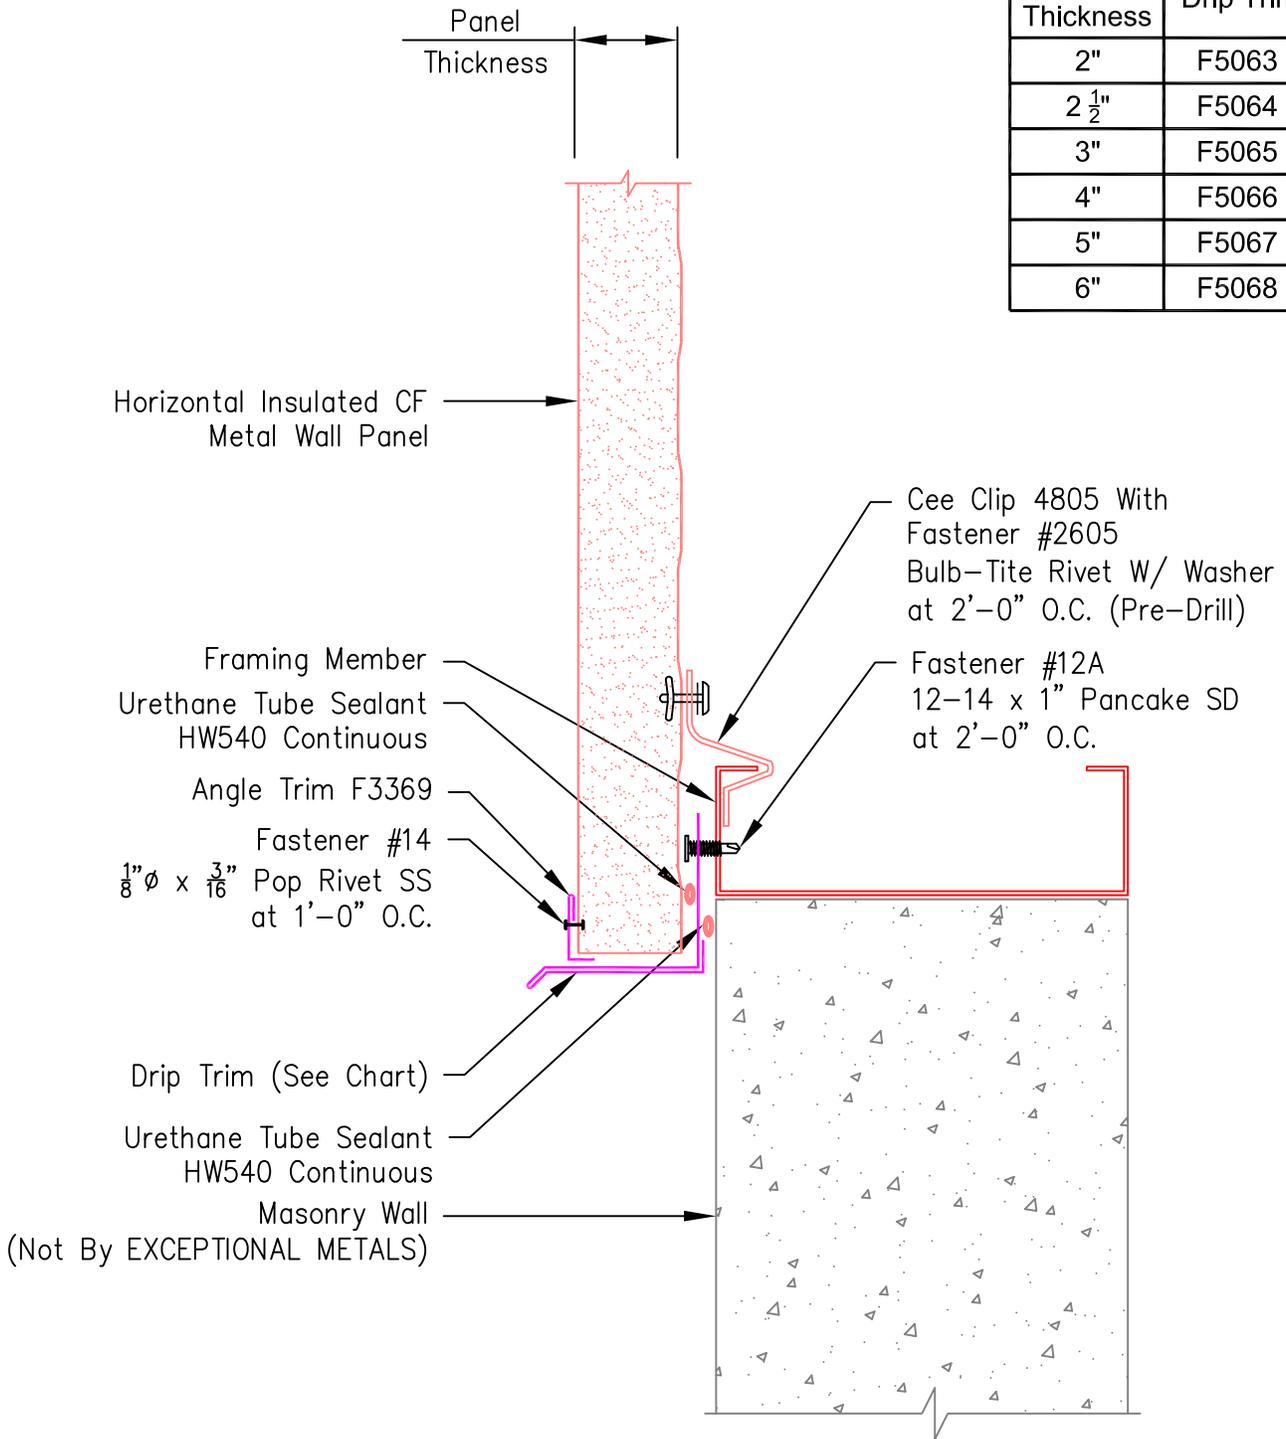

REVISED: 07/24/2018	INSULATED METAL WALL PANELS
AUTHOR BVANOCHT	EM CF ARCHITECTURAL
SCALE: NONE	BASE AT TOP OF CURTAIN WALL OFF MODULE