


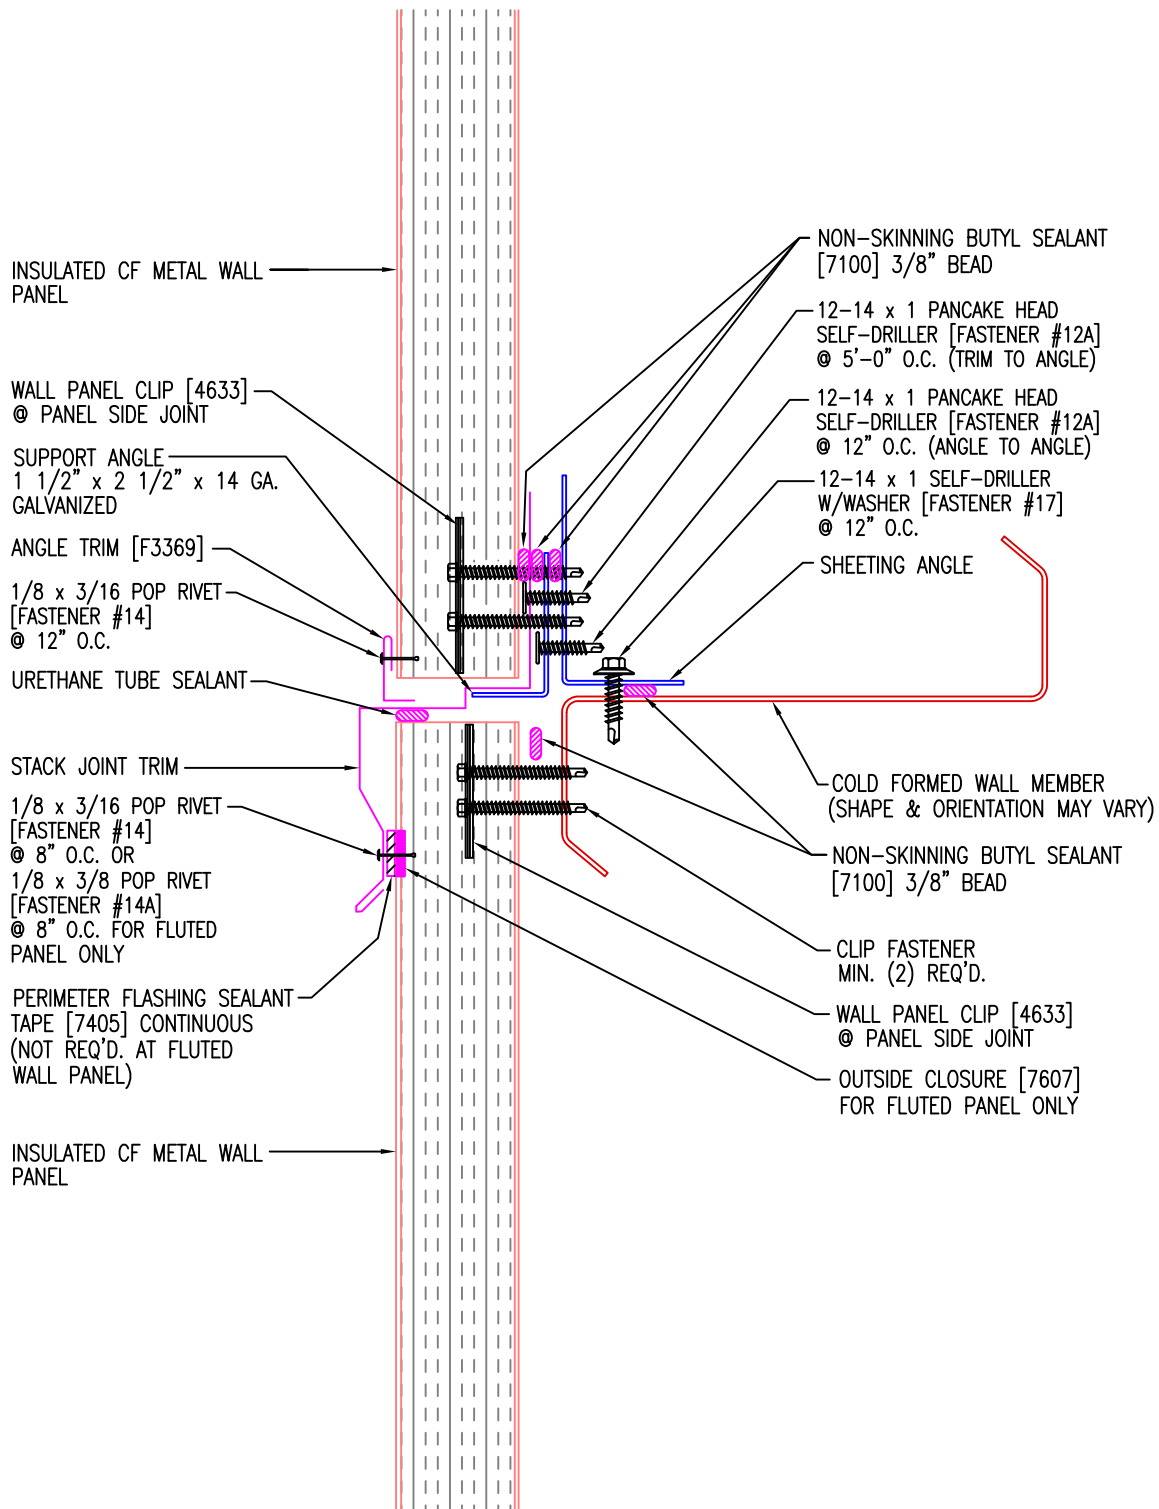

EXCEPTIONAL[®] Metals



REVISED: 07/24/2018

INSULATED METAL WALL PANELS

AUTHOR BVANOCHT

EM CF MESA WALL PANEL

SCALE: NONE

STACK JOINT