




EXCEPTIONAL[®] Metals

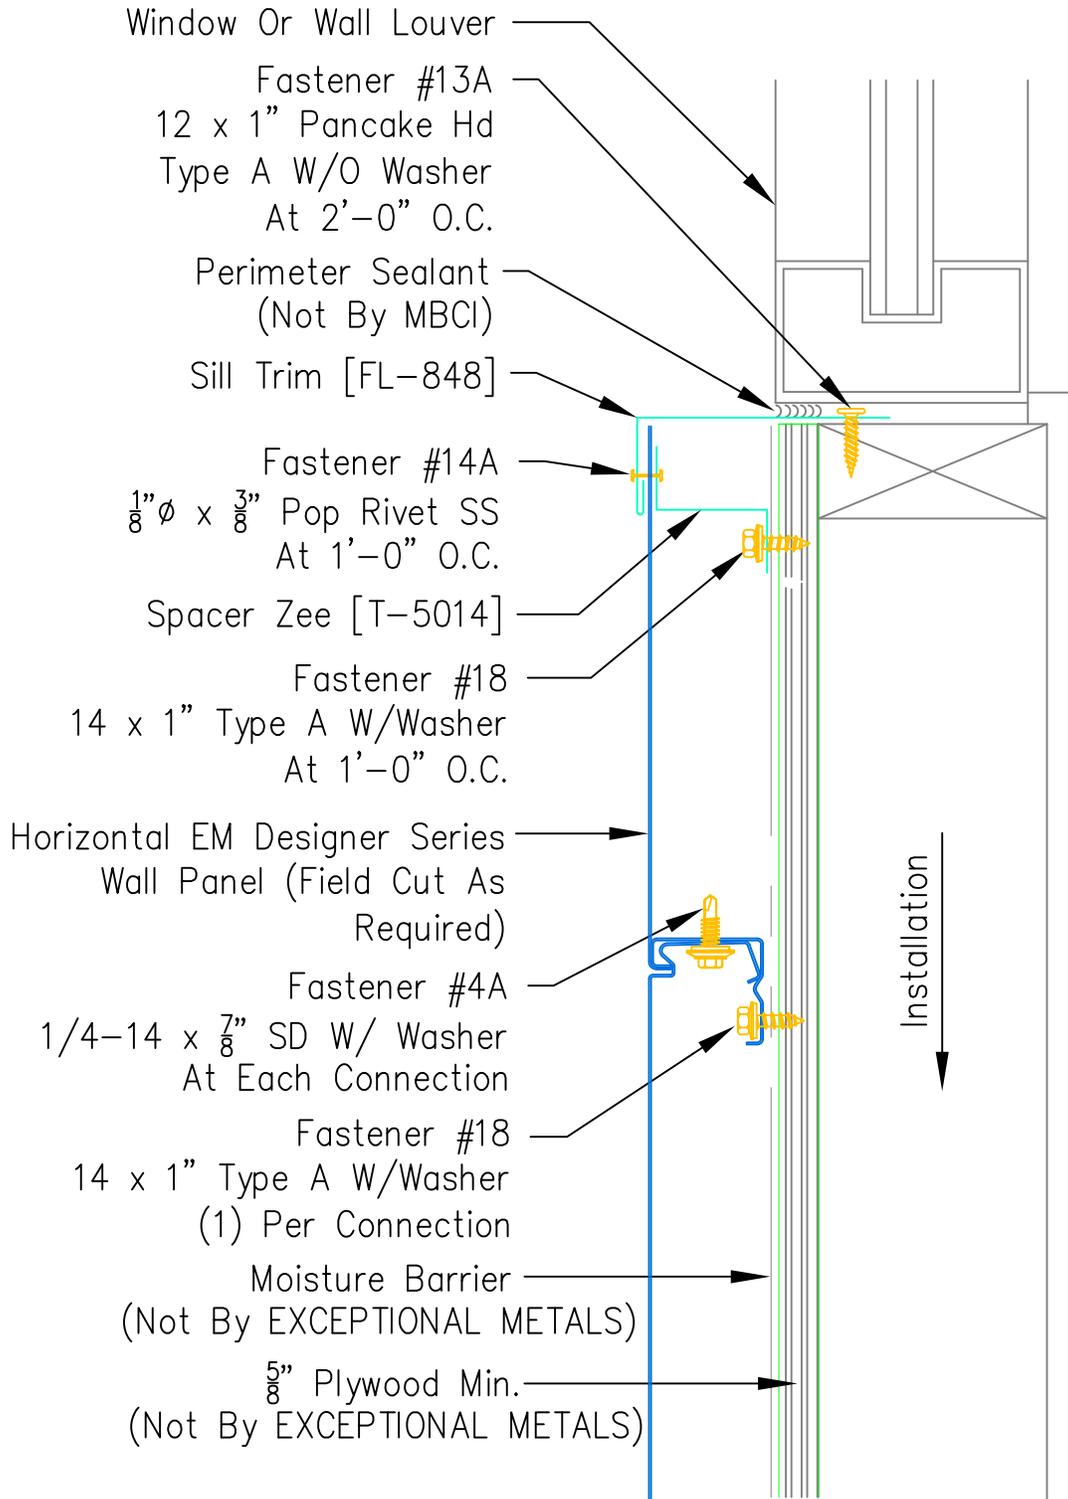

REVISED: 07/23/2018

CONCEALED FASTENING WALL SYSTEMS

AUTHOR BVANOCHT

EM DESIGNER™ SERIES - FLAT

SCALE: NONE

WINDOW OR LOUVER SILL 12 INCH FLAT