




# EXCEPTIONAL<sup>®</sup> Metals

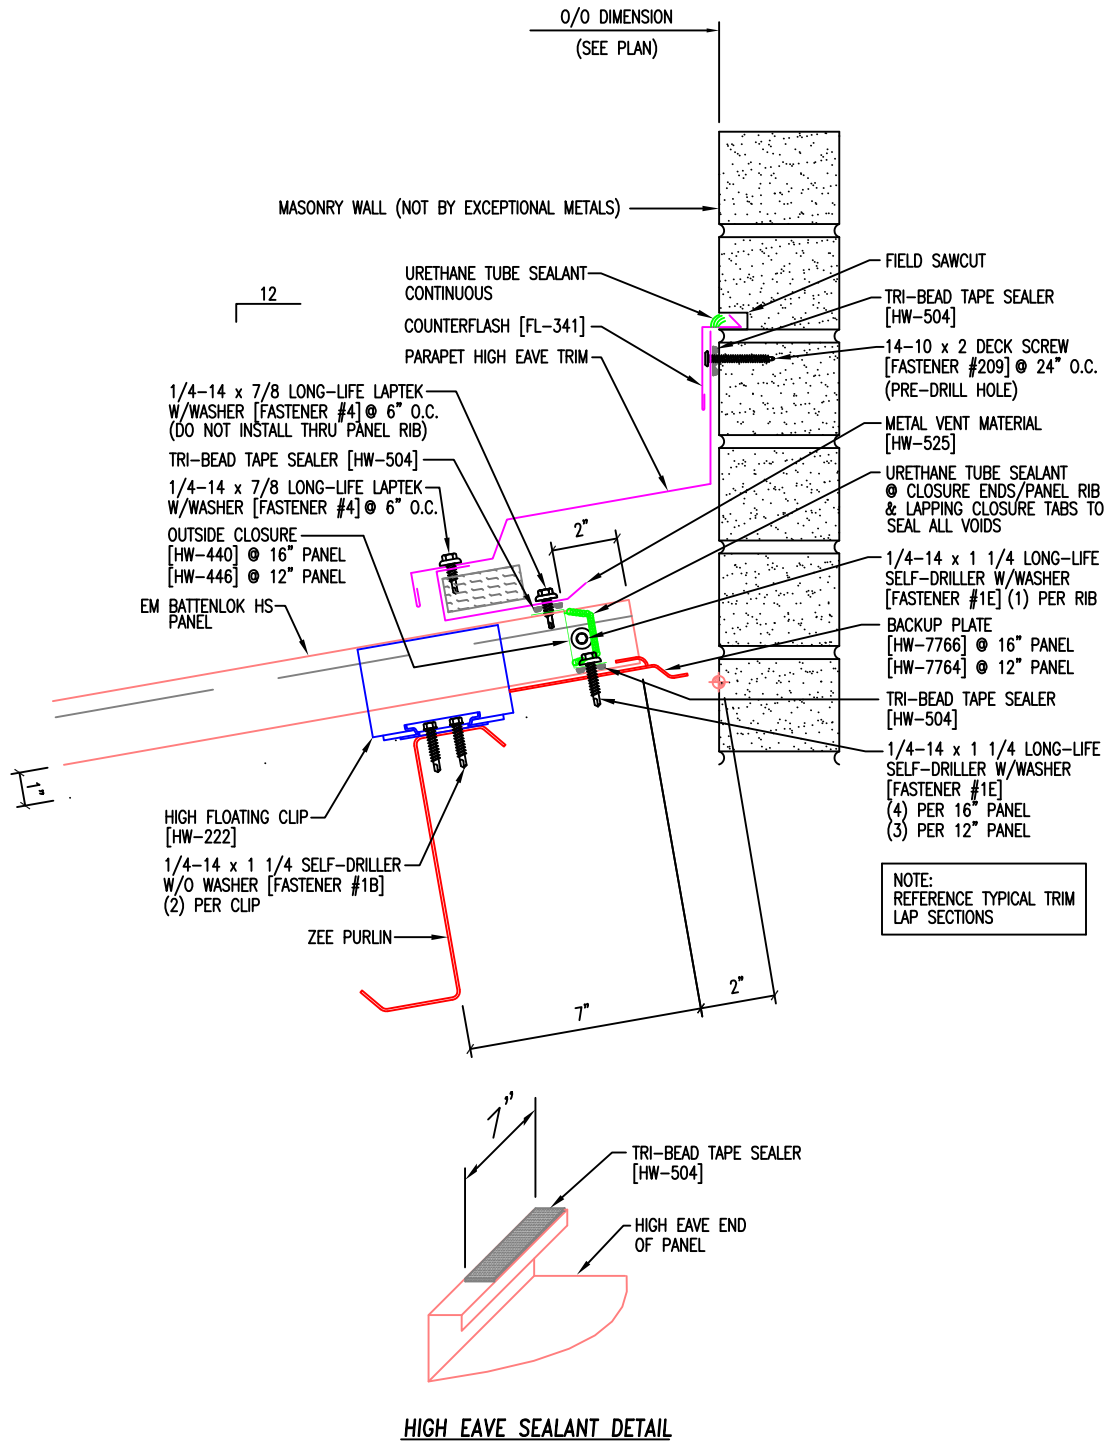

REVISED: 07/16/2018

STANDING SEAM ROOF PANELS

AUTHOR BVANOCHT

EM BATTENLOK HS<sup>®</sup>

SCALE: NONE

PARAPET HIGH EAVE MASONRY HIGH FLOATING METAL VENT