




EXCEPTIONAL[®] Metals

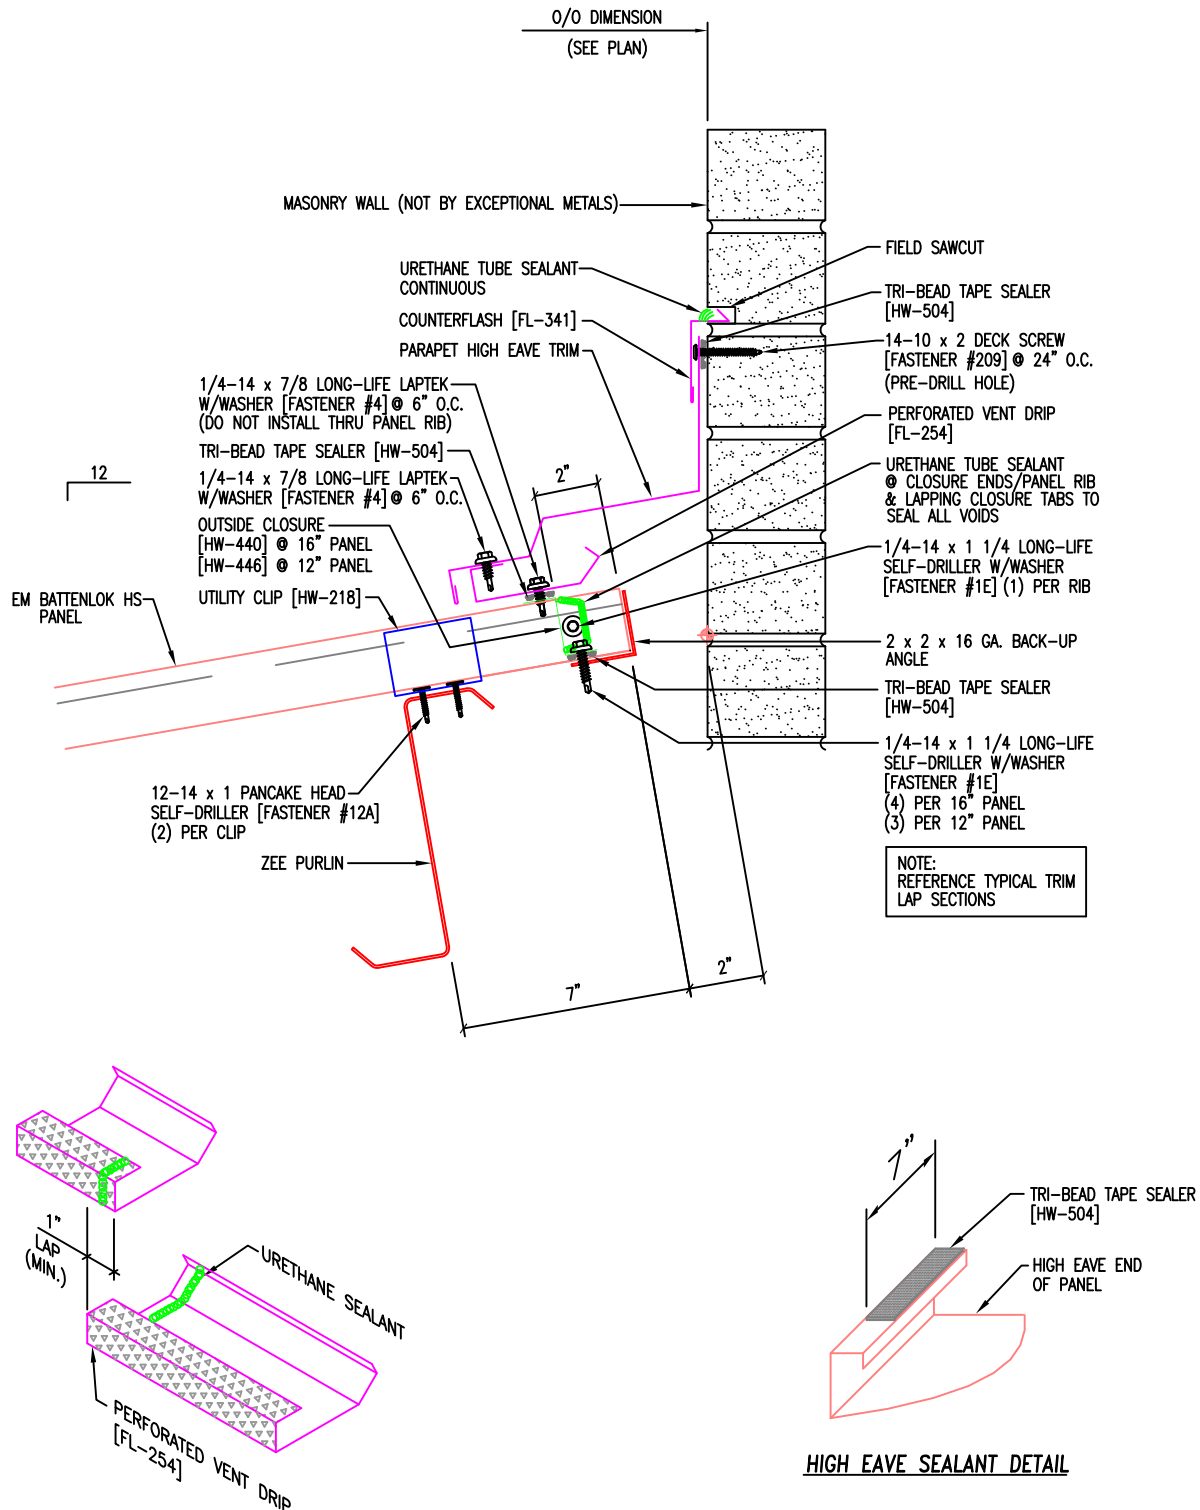

REVISED: 07/16/2018

STANDING SEAM ROOF PANELS

AUTHOR BVANOCHT

EM BATTENLOK HS[®]

SCALE: NONE

PARAPET HIGH EAVE MASONRY UTILITY CLIP PERFORATED VENT