




# EXCEPTIONAL<sup>®</sup> Metals

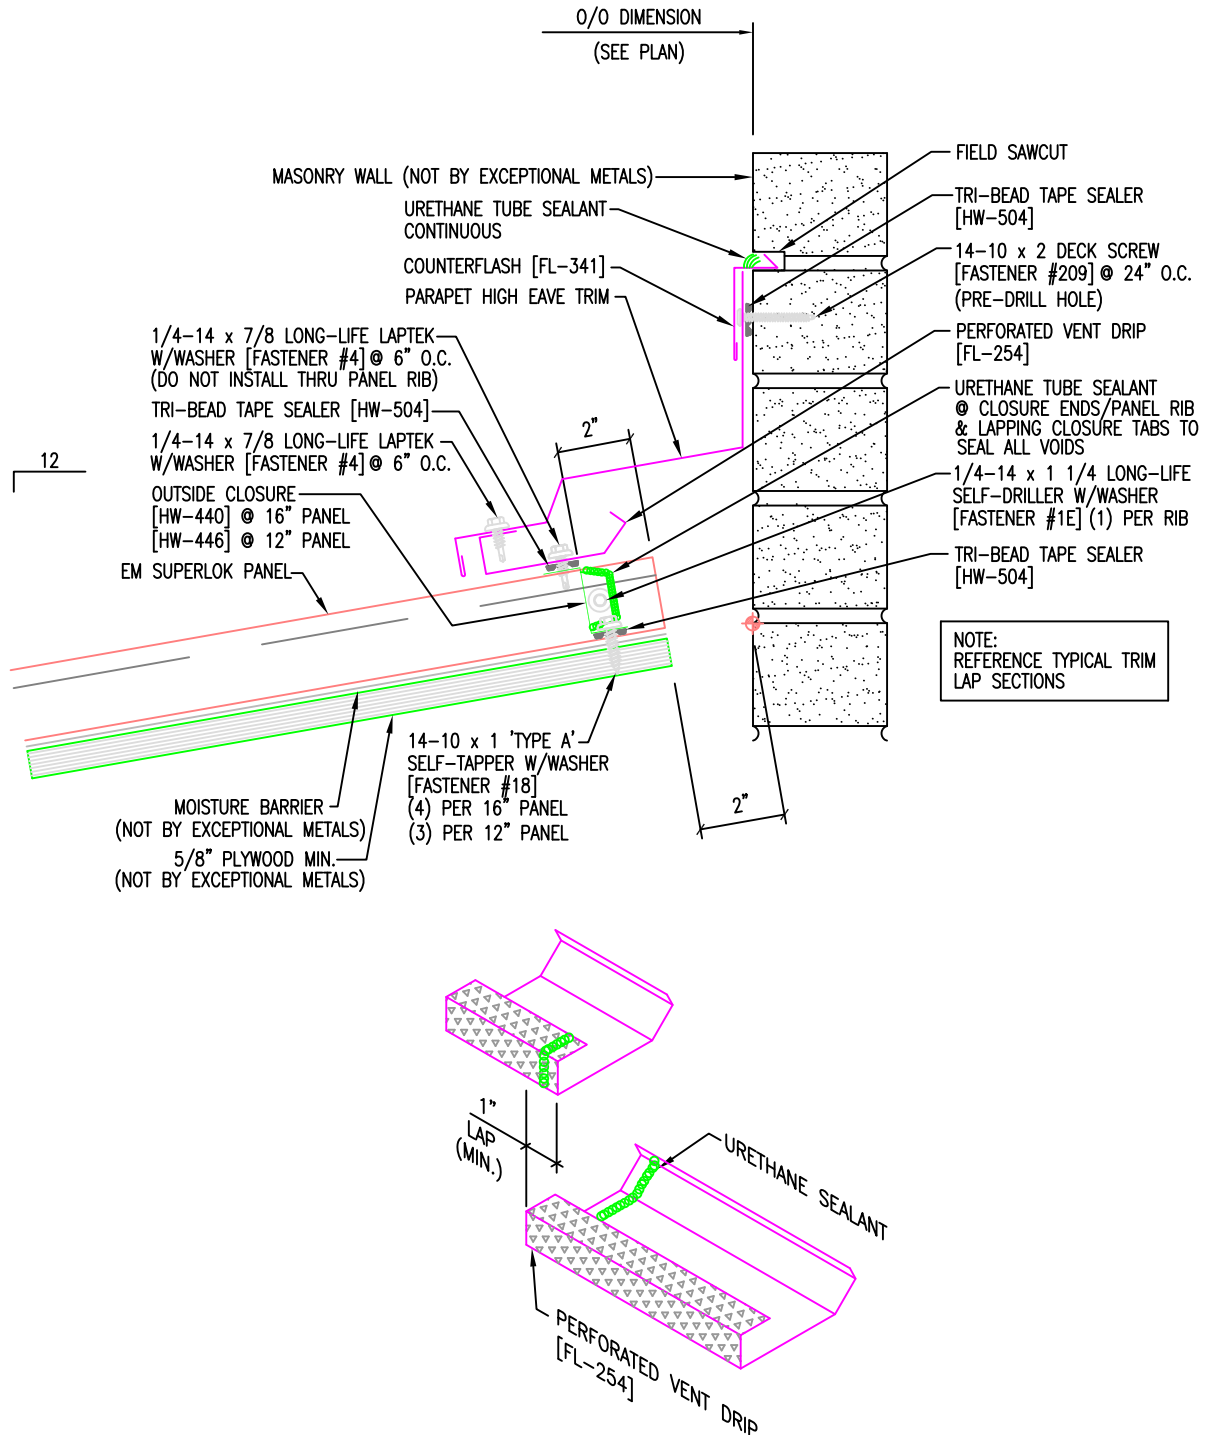

REVISED: 07/13/2018

STANDING SEAM ROOF PANELS

AUTHOR BVANOCHT

EM SUPERLOK<sup>®</sup>

SCALE: NONE

PARAPET HIGH EAVE MASONRY PINNED PERFORATED VENT