




# EXCEPTIONAL<sup>®</sup> Metals

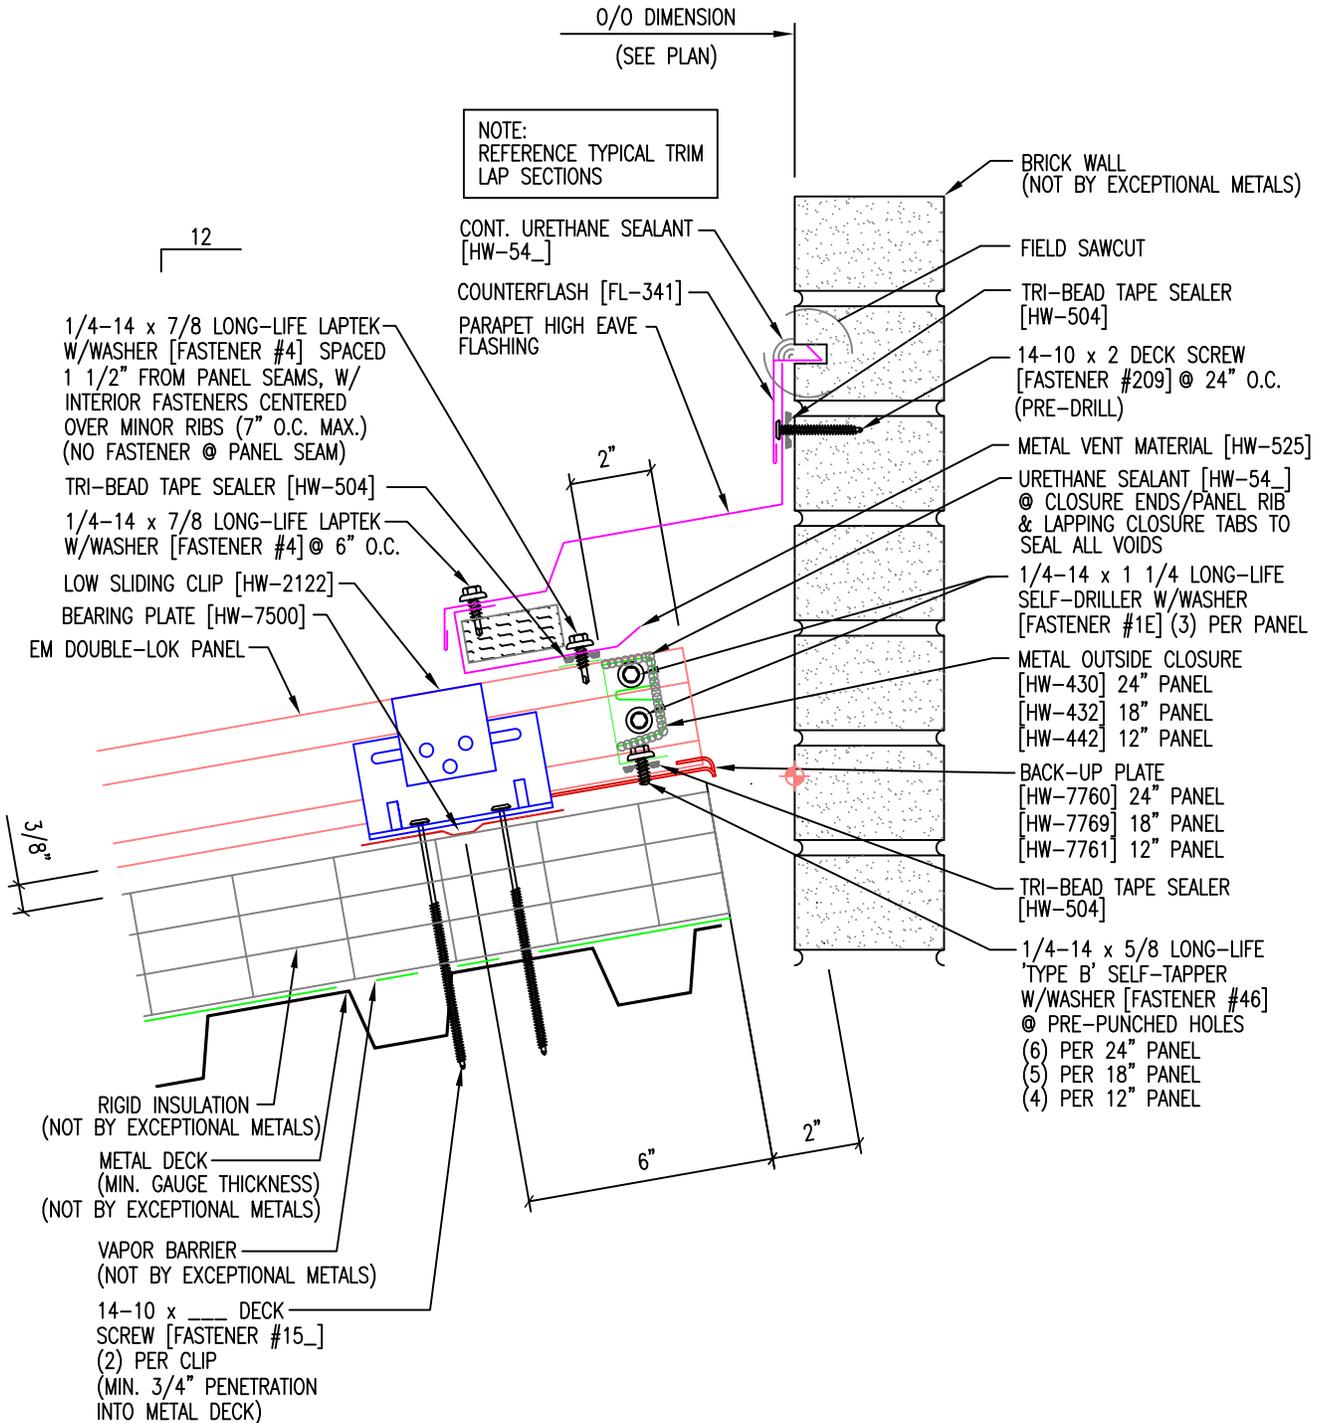

REVISED: 07/18/2018	STANDING SEAM ROOF PANELS
AUTHOR BVANOCHT	EM DOUBLELOK®
SCALE: NONE	LOW SYSTEM HIGH EAVE PARAPET FLOATING WITH PREVENT