




# EXCEPTIONAL<sup>®</sup> Metals

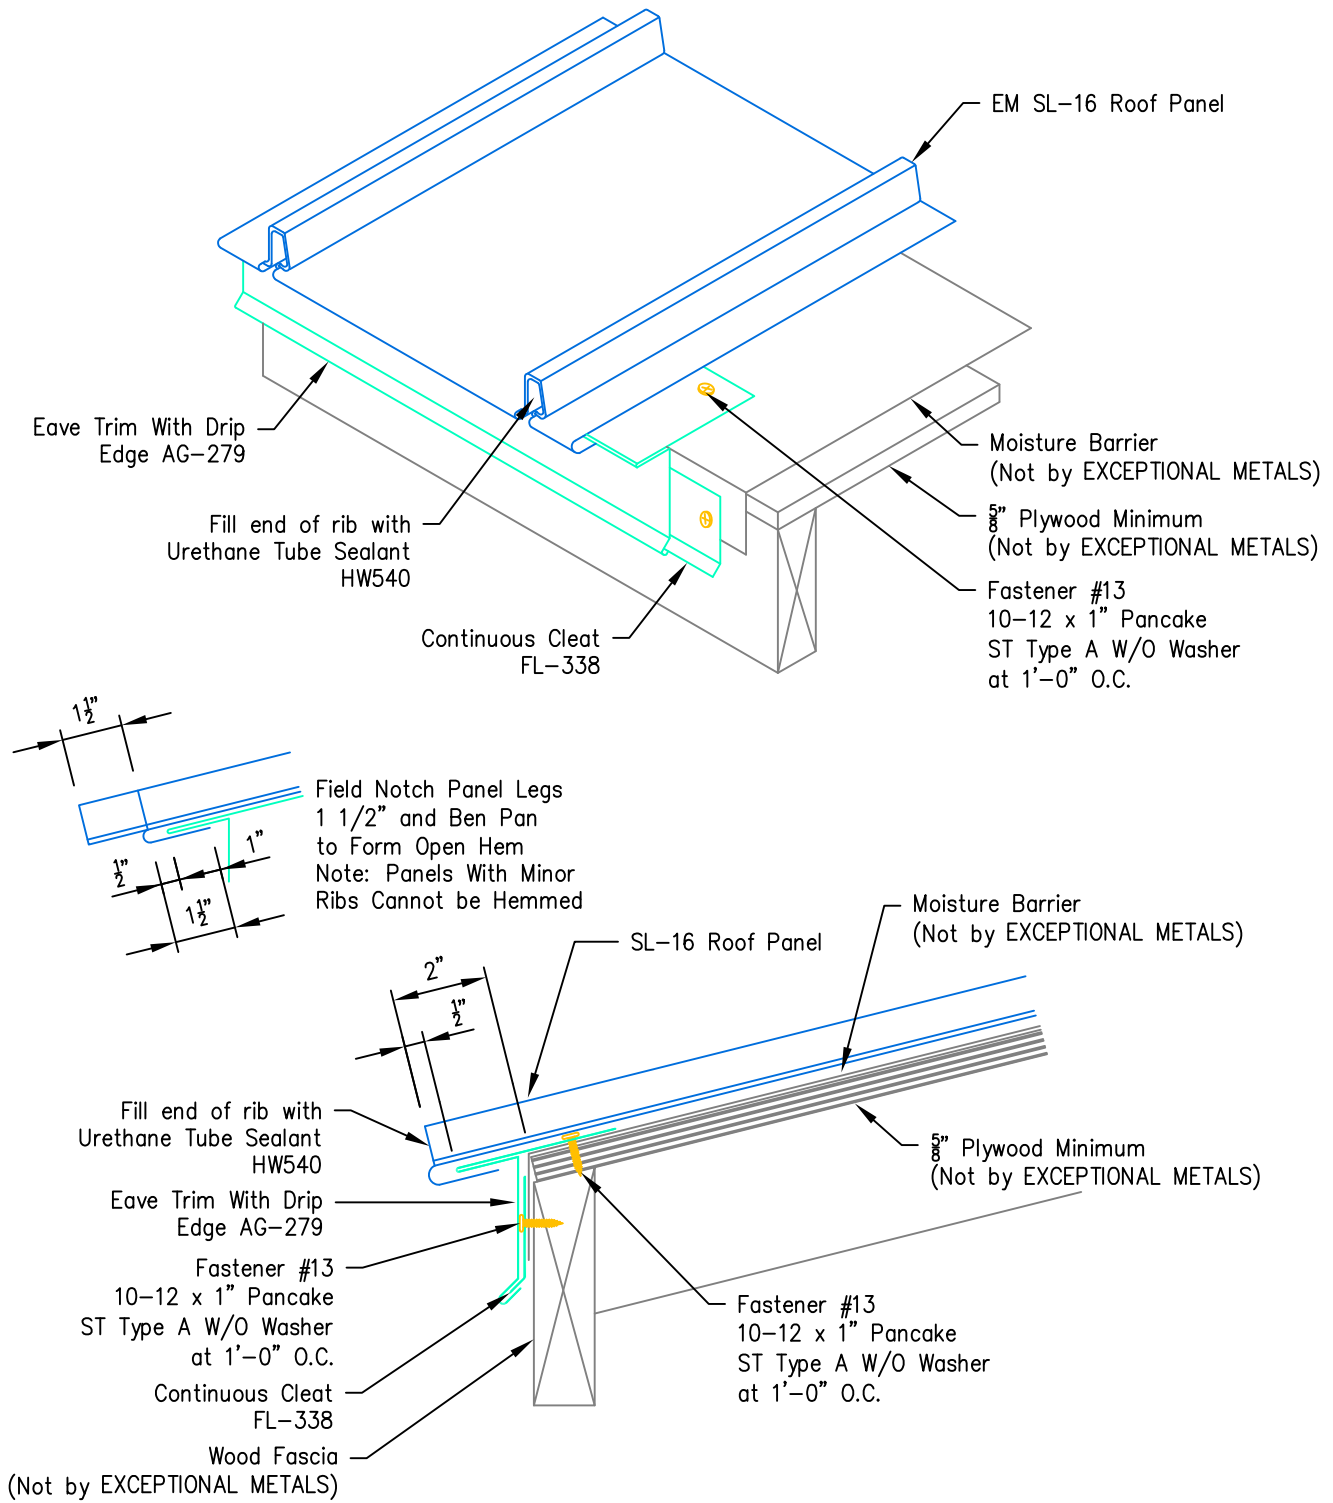

REVISED: 07/19/2018

CONCEALED FASTENING ROOF PANELS

AUTHOR BVANOCHT

EM SLIMLINE<sup>®</sup>

SCALE: NONE

LOW EAVE WITH EAVE TRIM WITH DRIP EDGE AND CONCEALED FASTENERS