




# EXCEPTIONAL<sup>®</sup> Metals

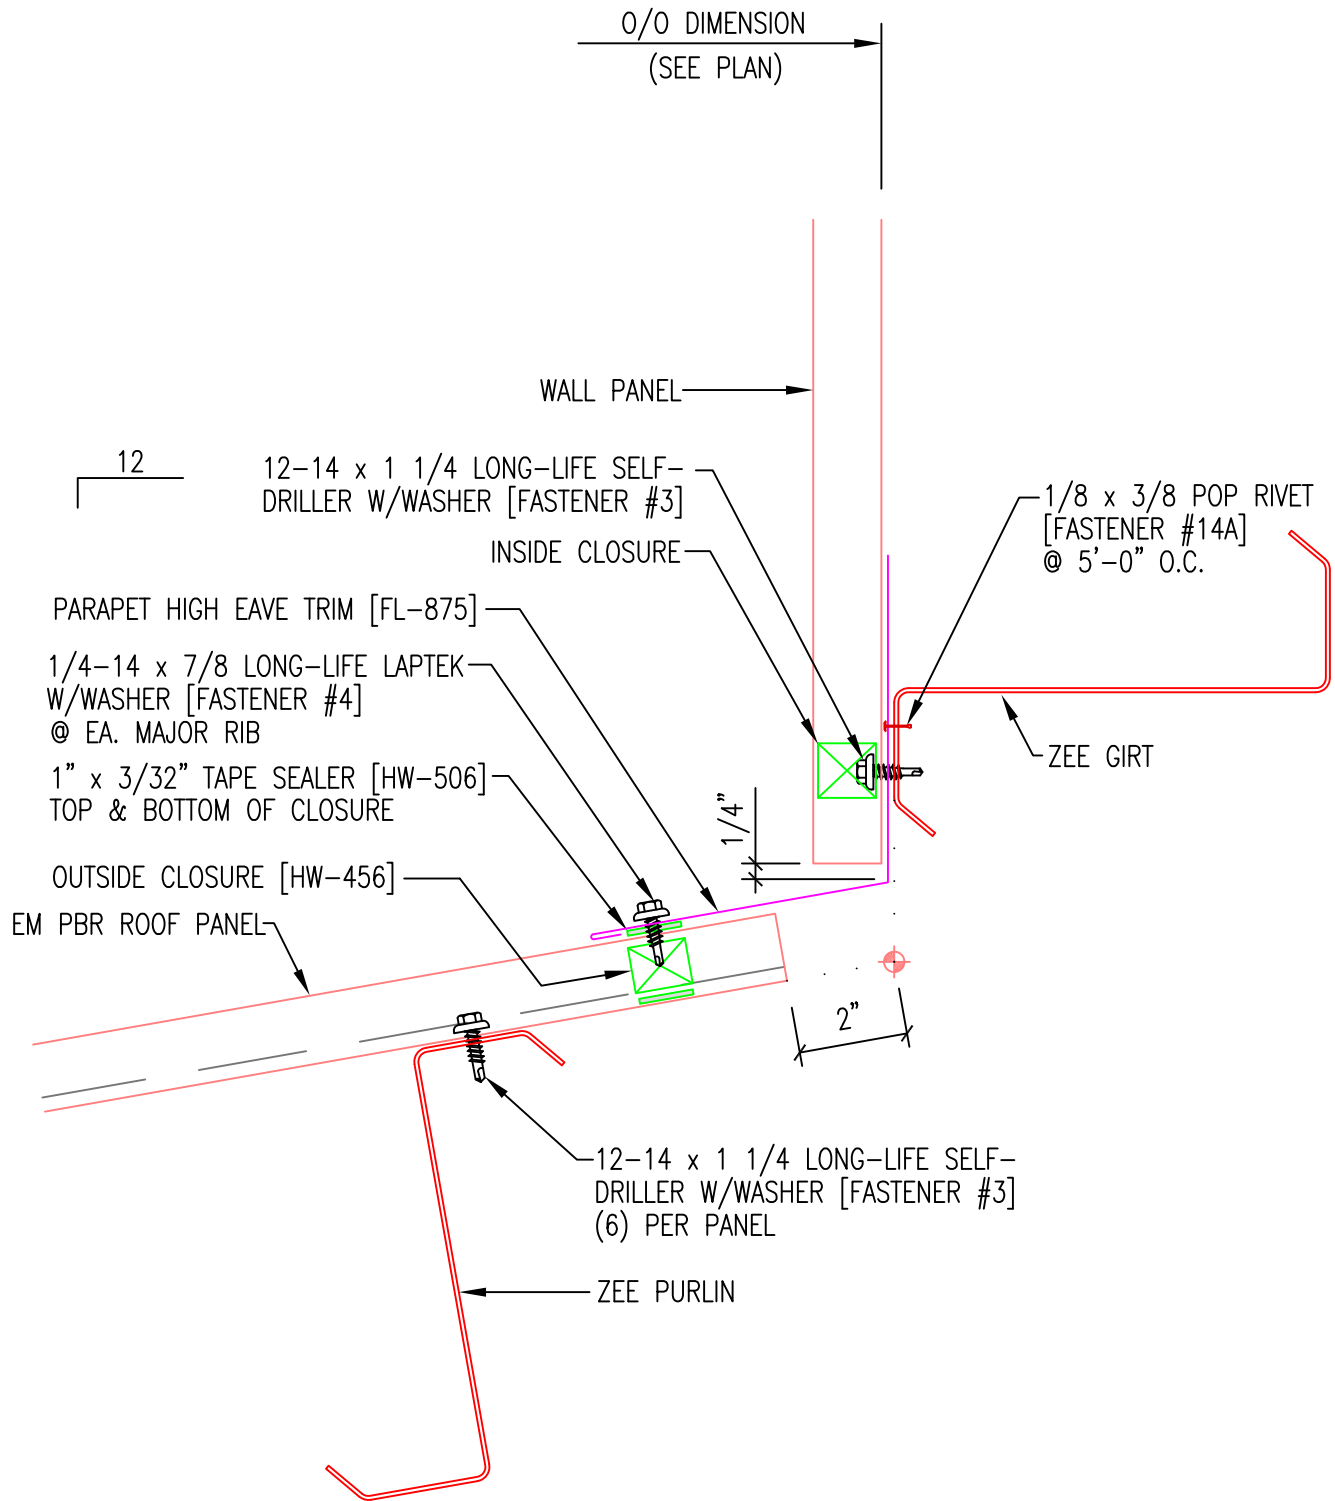

REVISED: 07/19/2018

EXPOSED FASTENING ROOF PANELS

AUTHOR BVANOCHT

EM PBR

SCALE: NONE

PARAPET HIGH EAVE SHEETED WALL