




EXCEPTIONAL[®] Metals

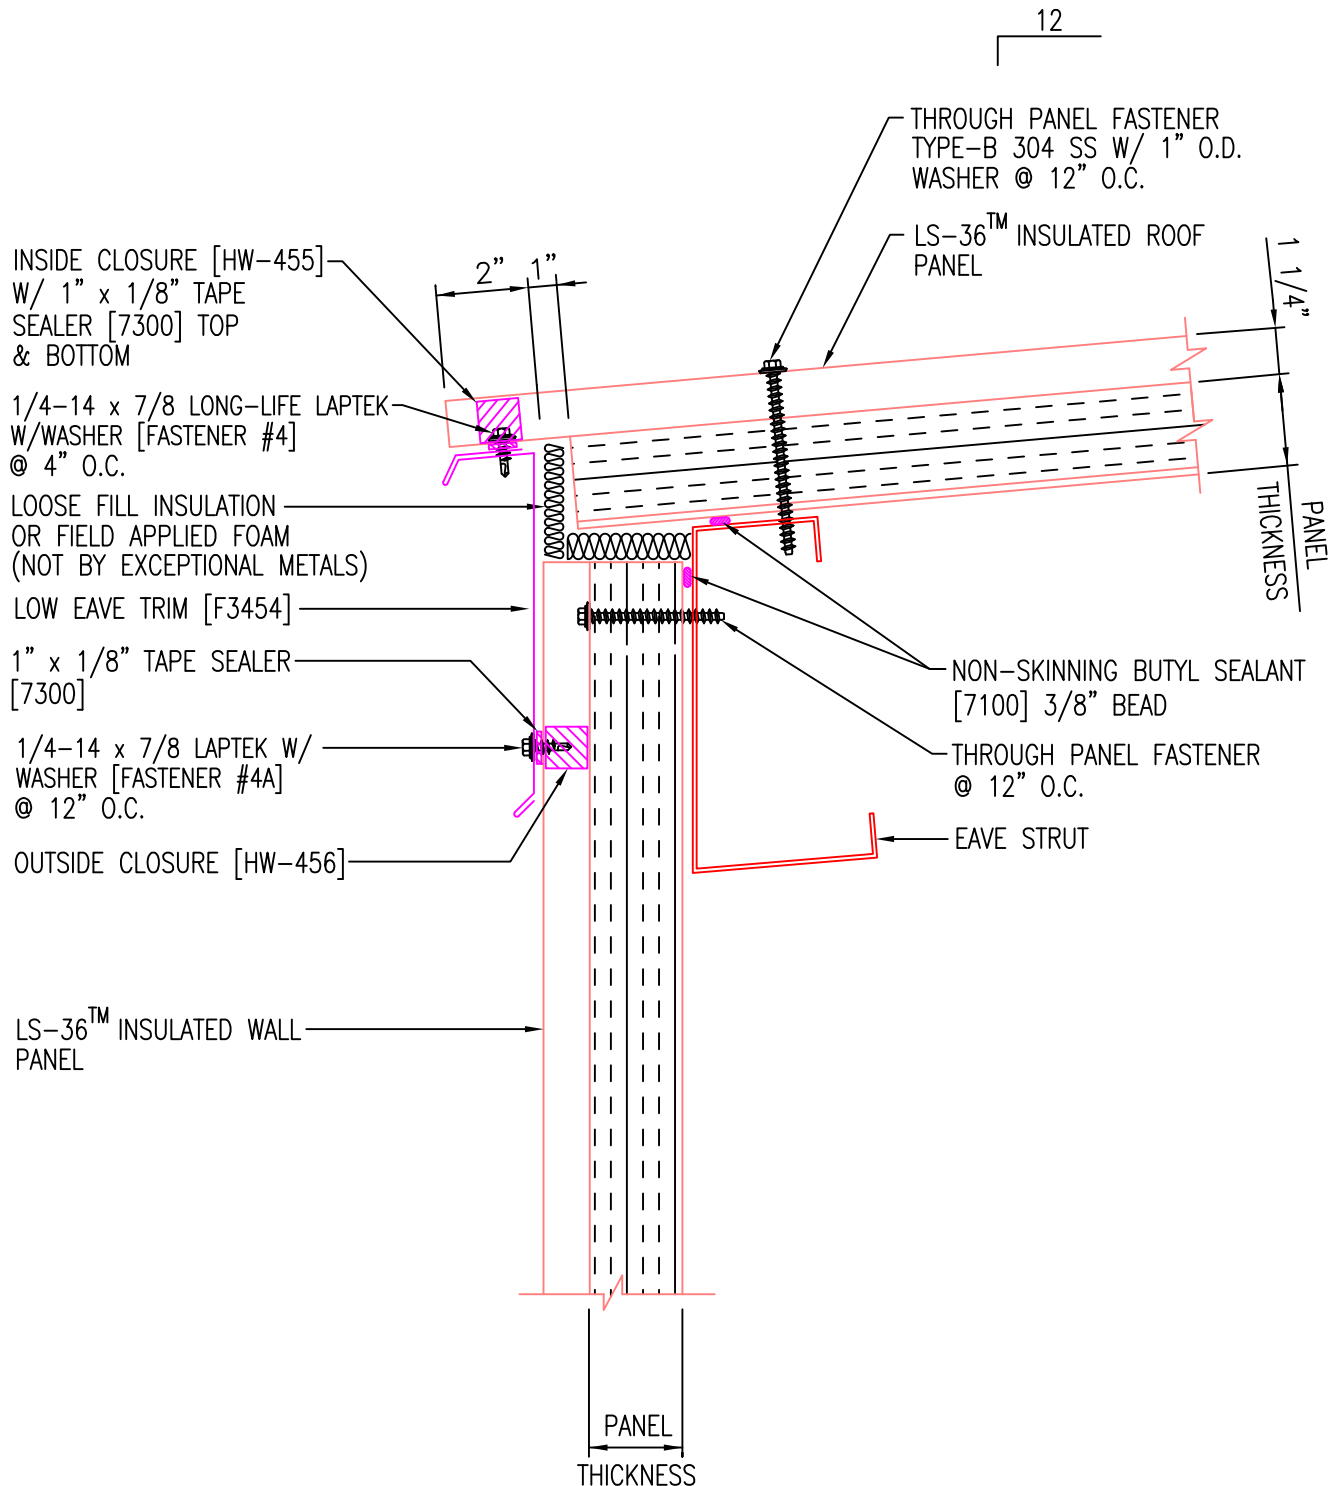

REVISED: 07/24/2018

INSULATED ROOF PANELS

AUTHOR BVANOCHT

EM LS-36™ INSULATED ROOF PANEL

SCALE: NONE

LOW EAVE WITHOUT GUTTER