




EXCEPTIONAL[®] Metals

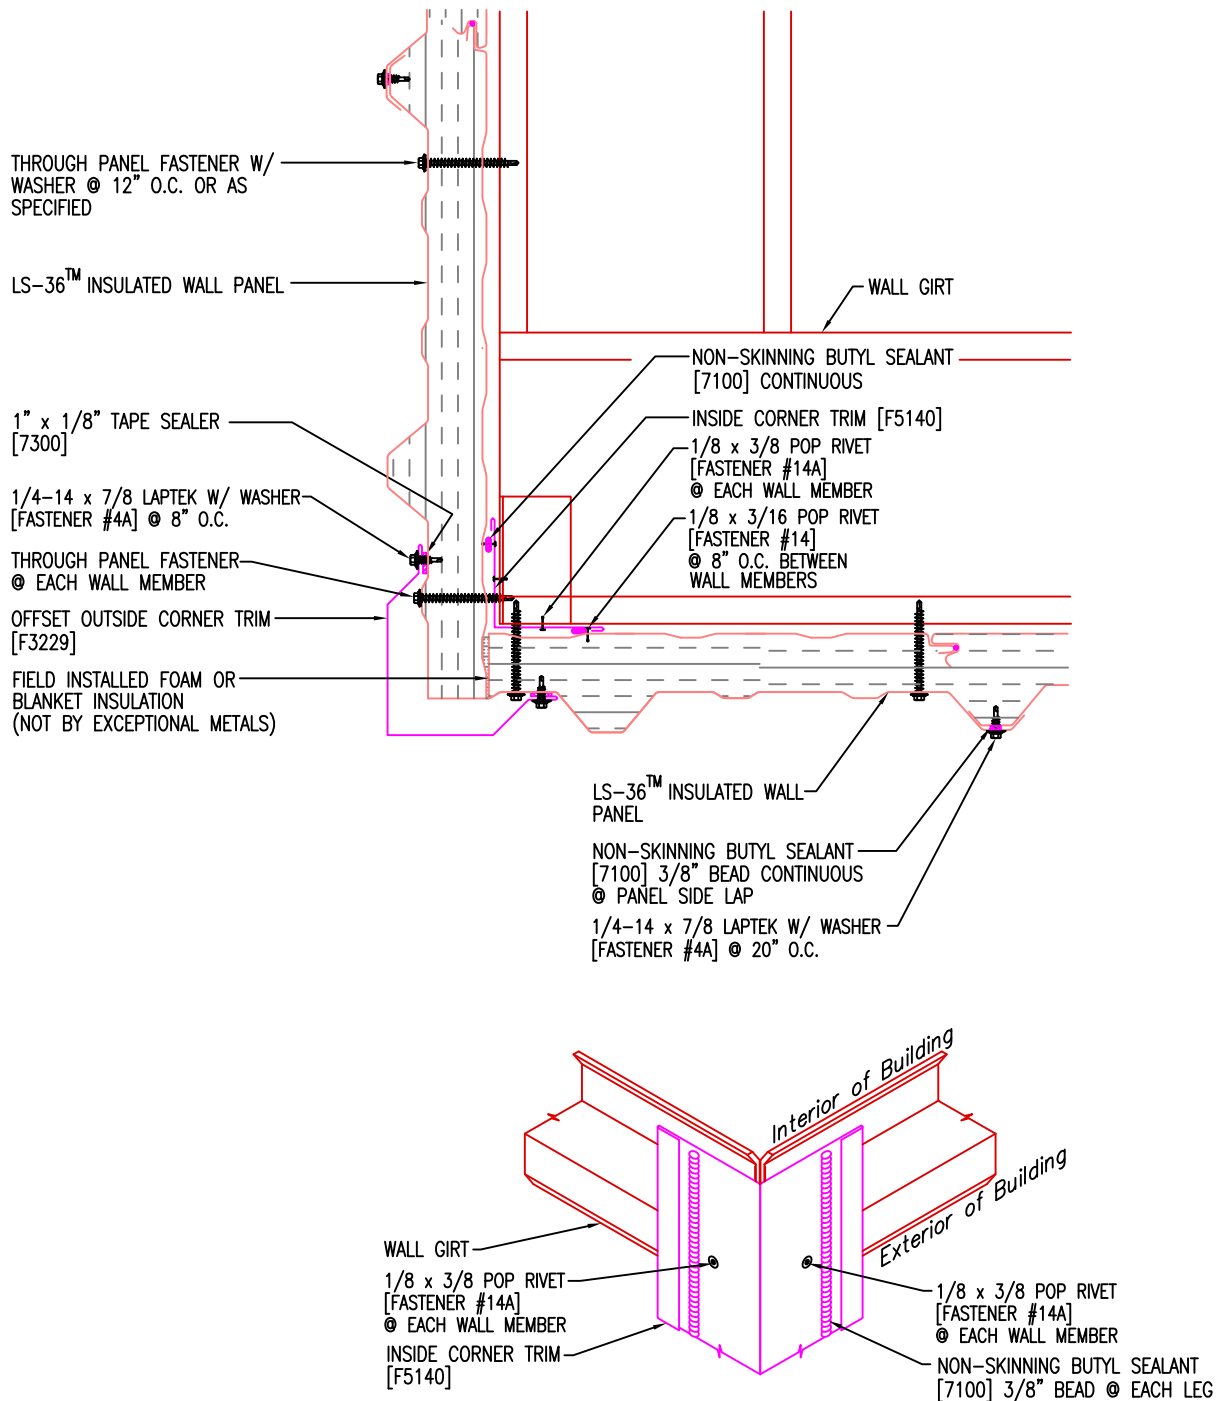

CORNER FRAMING & SEALANT AT INSIDE CORNER TRIM

REVISED:	07/24/2018	INSULATED ROOF PANELS
AUTHOR	BVANOCHT	EM LS-36™ INSULATED ROOF PANEL
SCALE:	NONE	OUTSIDE CORNER