




# EXCEPTIONAL<sup>®</sup> Metals

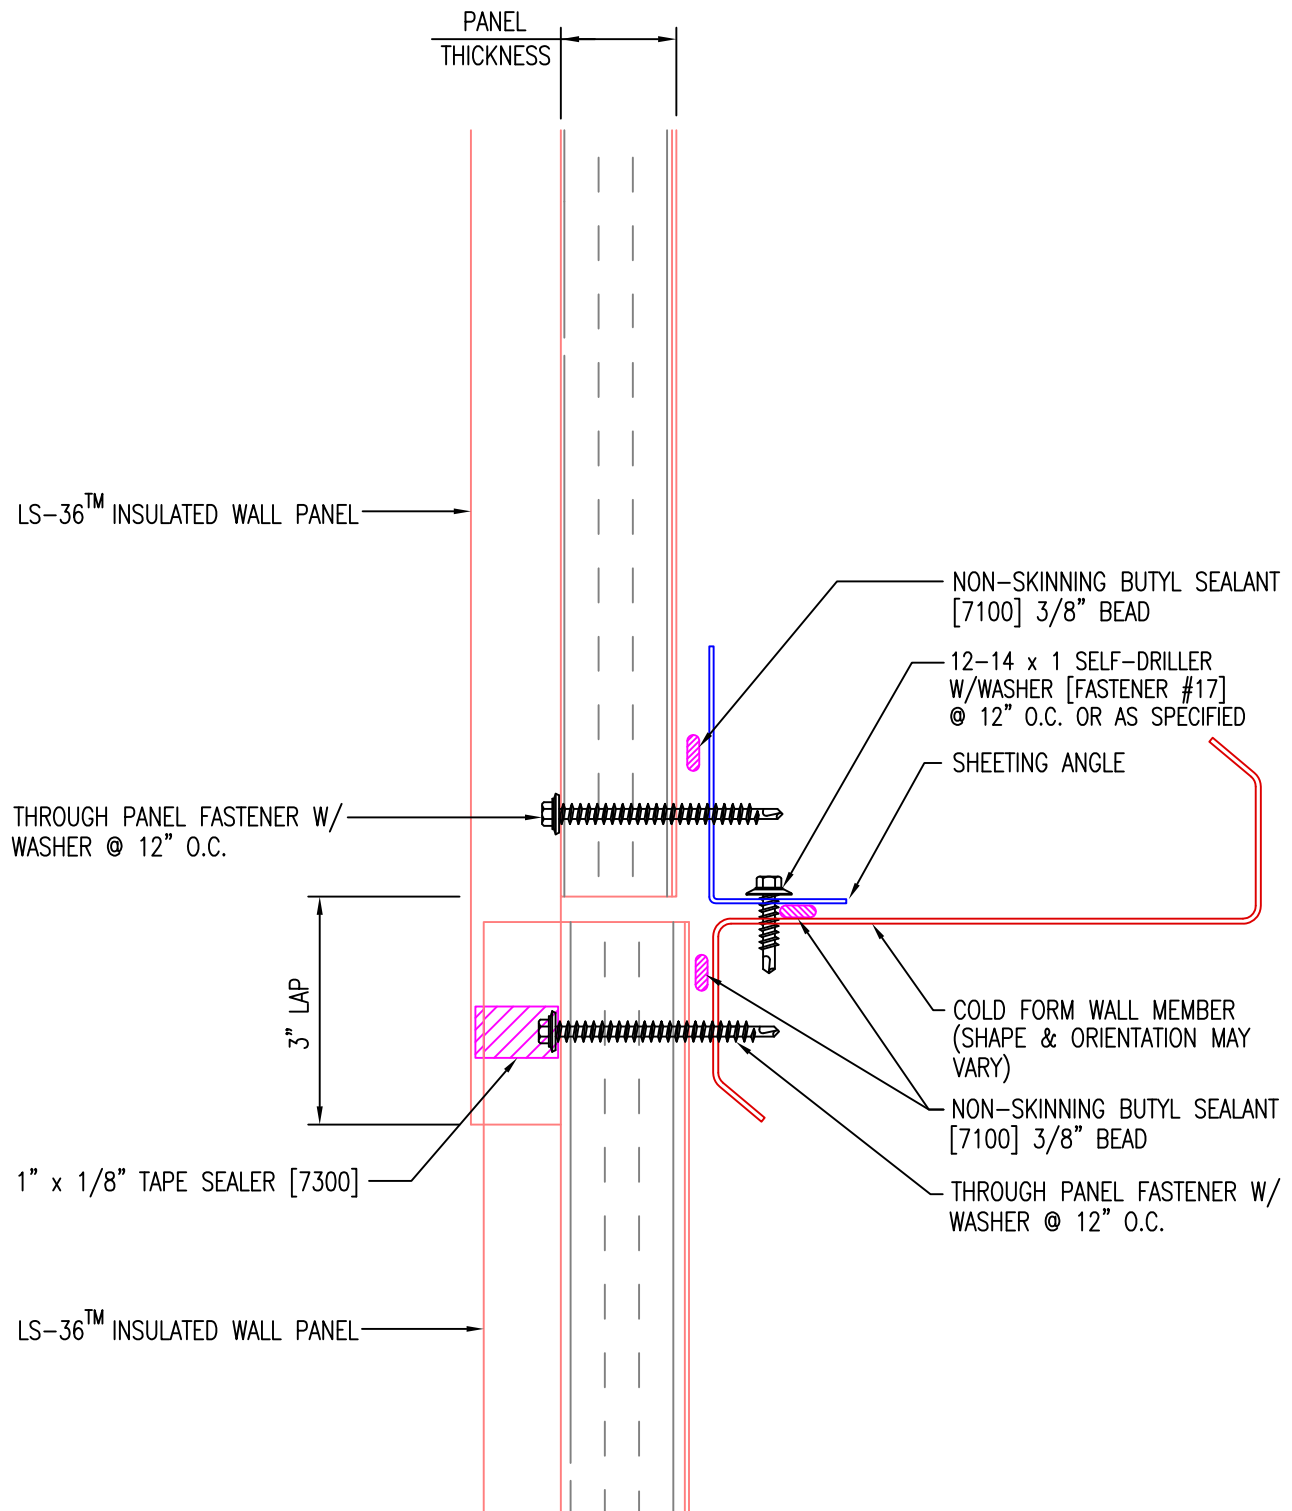

REVISED:	07/24/2018	INSULATED ROOF PANELS
AUTHOR	BVANOCHT	EM LS-36 <sup>™</sup> INSULATED ROOF PANEL
SCALE:	NONE	WALL PANEL LAP