


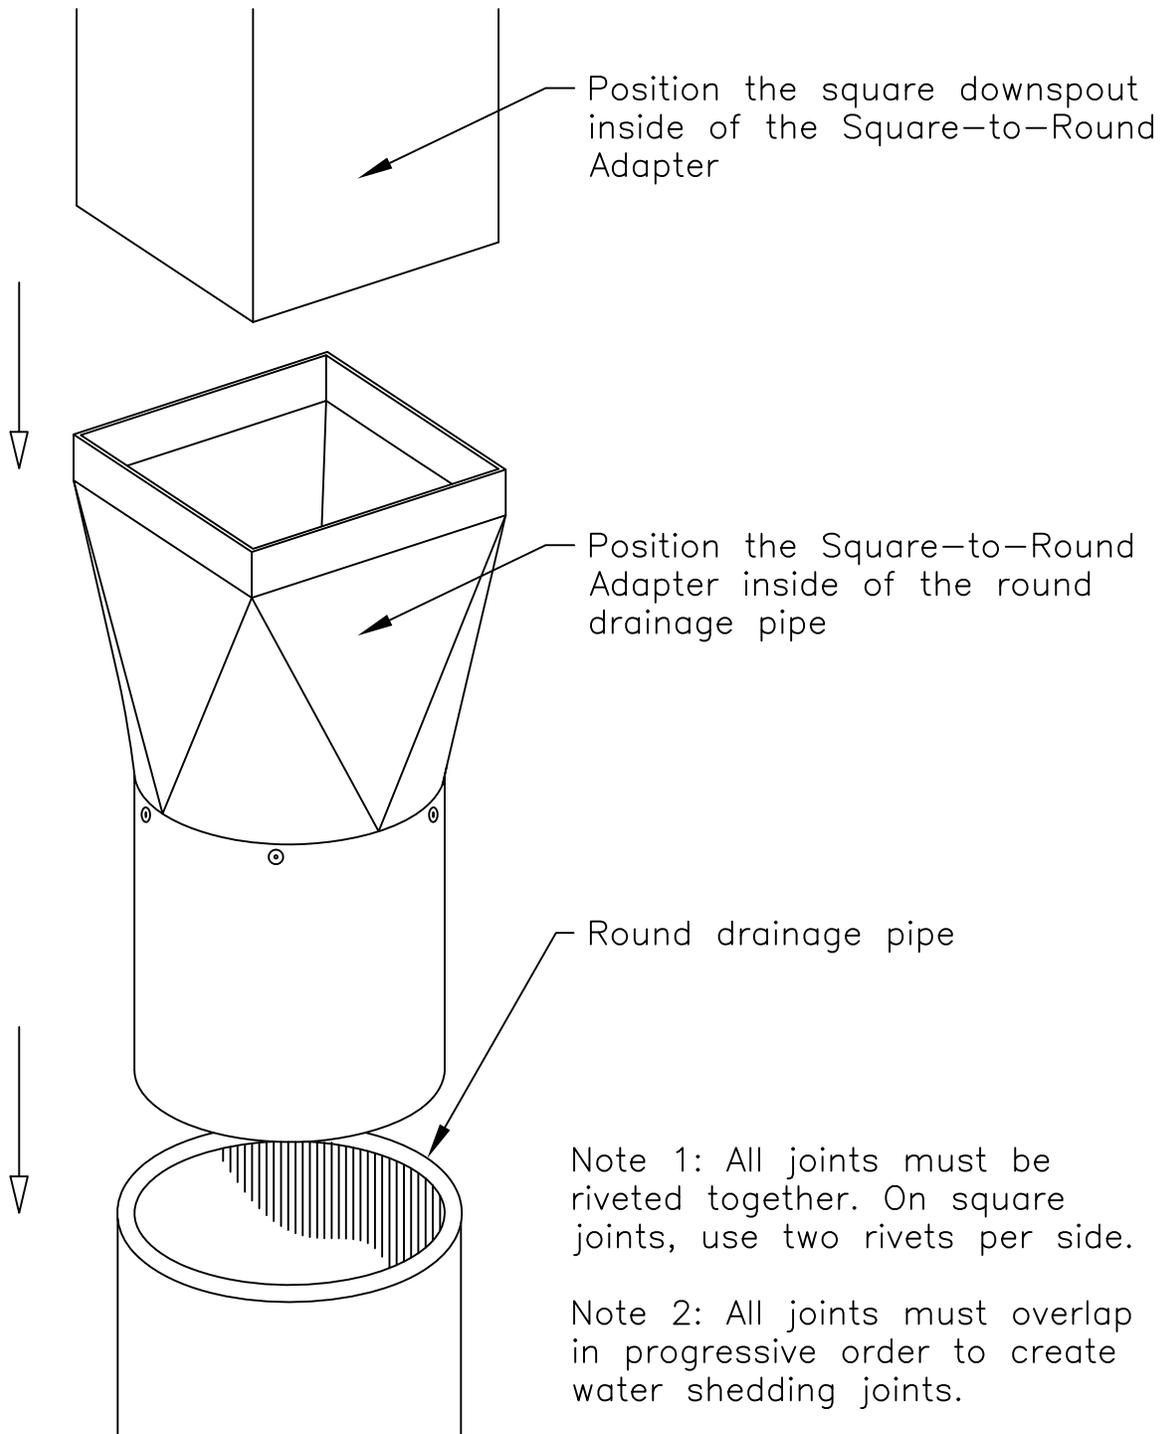

1-800-248-0280
831 Morley Drive
Saginaw, MI 48601

DETAIL E2086



DATE: JANUARY 2013

DRAWN BY: ENG. DEPT.

SCALE: NONE

DRAINAGE DETAILS

SQUARE-TO-ROUND ADAPTER

NEW CONSTRUCTION OR RE-ROOF