




# EXCEPTIONAL<sup>®</sup> Metals

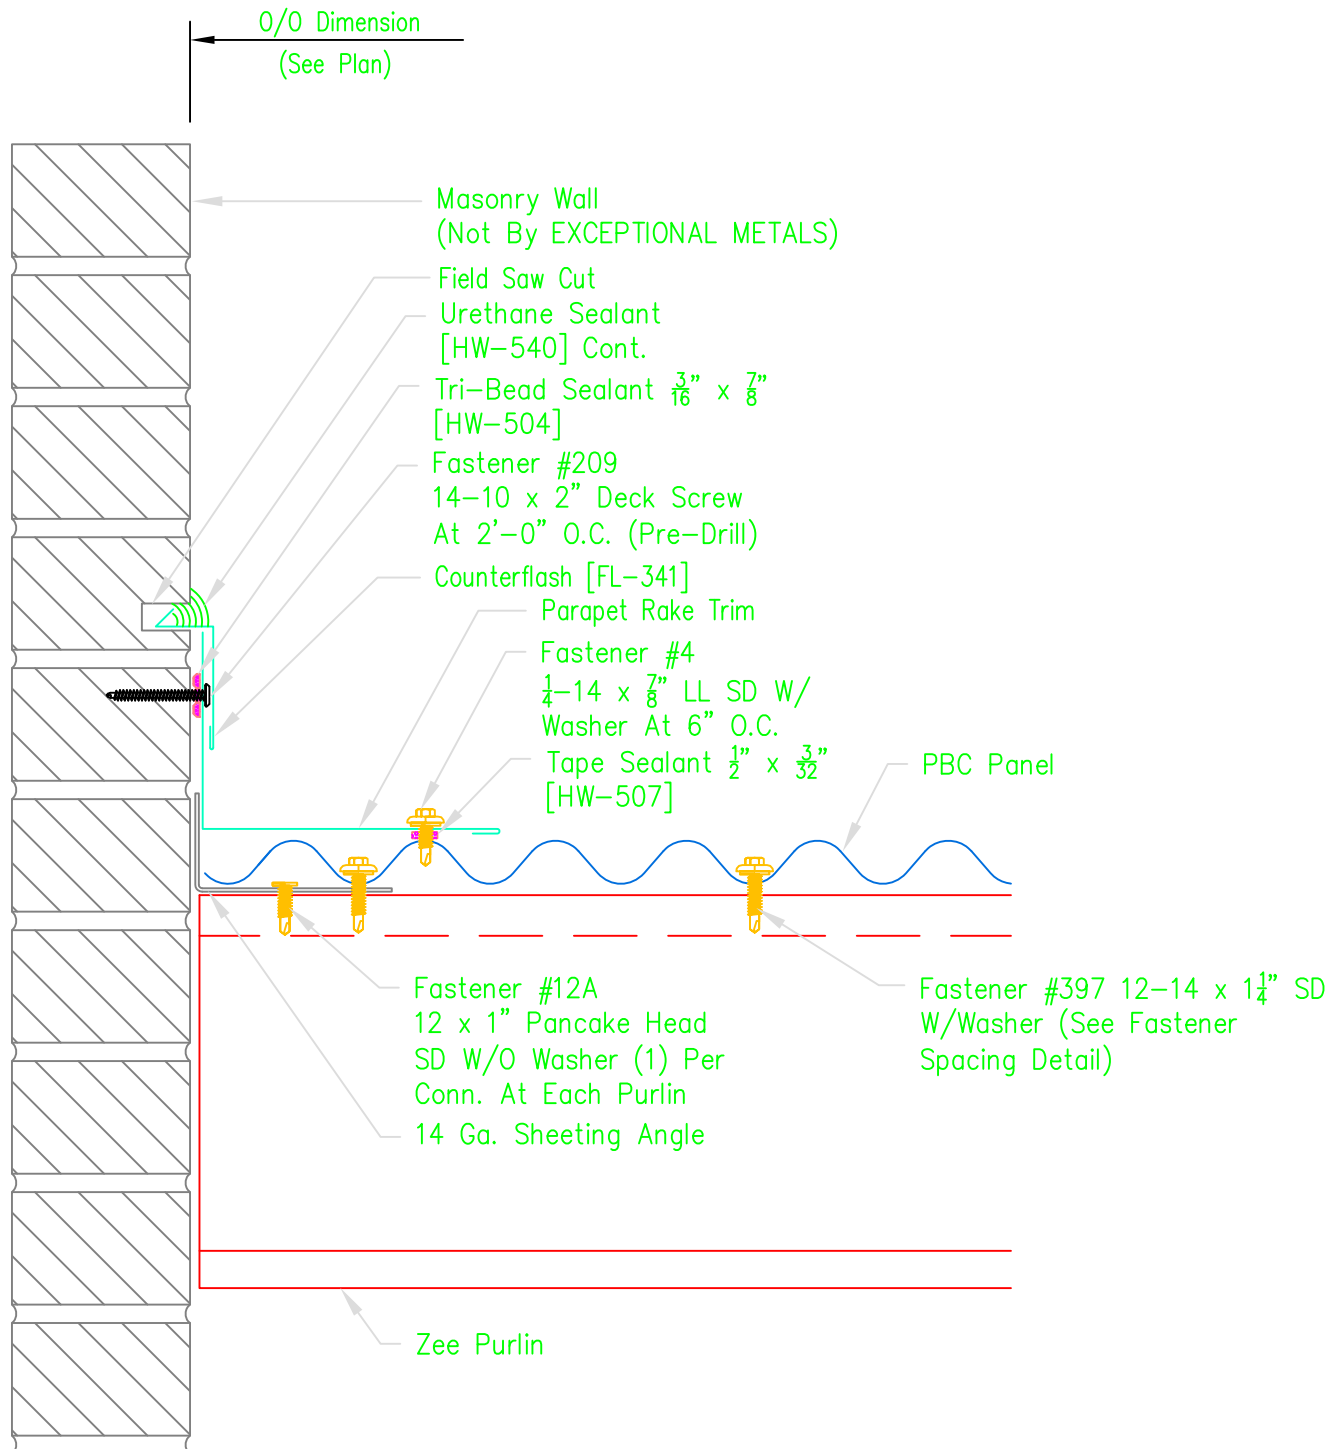

REVISED: 05/06/2019

EXPOSED FASTENING ROOF PANELS

AUTHOR BVANOCHT

EM PBC

SCALE: NONE

RAKE PARAPET OR MASONRY WALL