


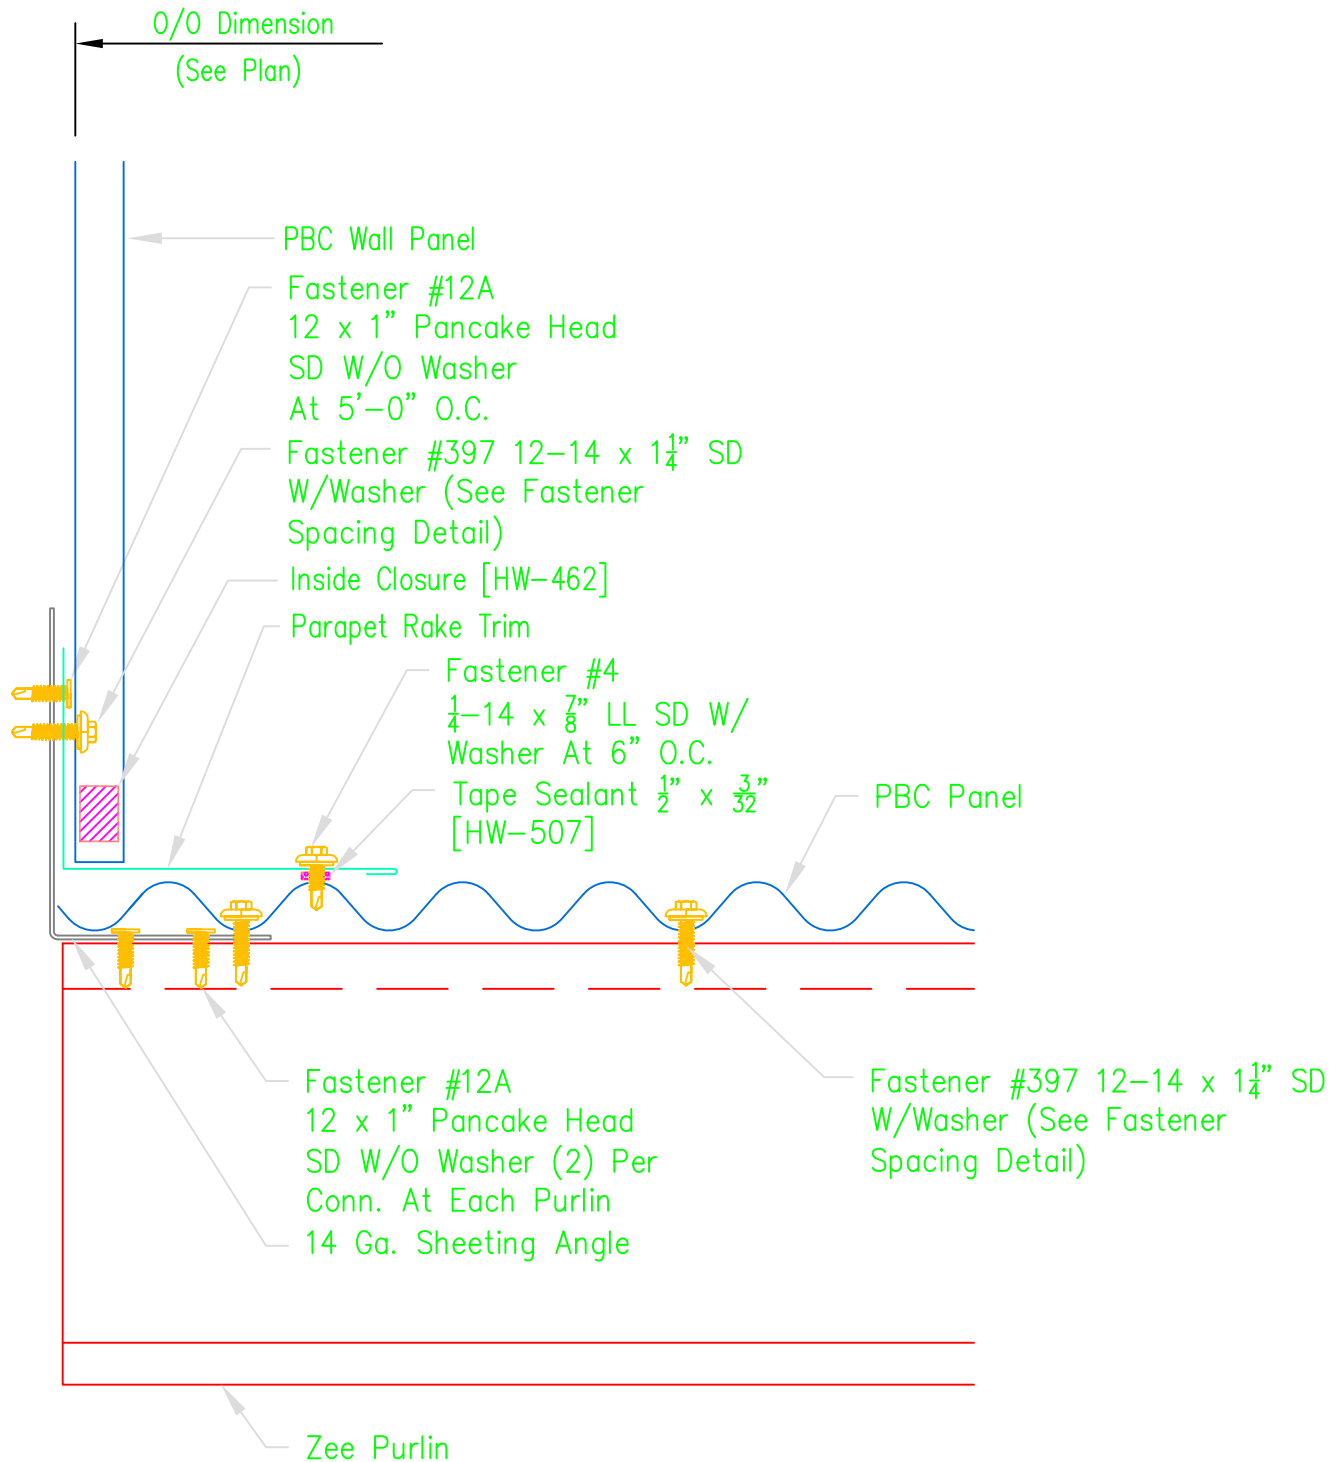

EXCEPTIONAL[®] Metals



REVISED: 05/06/2019

EXPOSED FASTENING ROOF PANELS

AUTHOR BVANOCHT

EM PBC

SCALE: NONE

RAKE PARAPET OR SHEETED WALL